

ALL ELEVATIONS ARE VIEWED FROM OUTSIDE UNLESS OTHERWISE STATED.

CONTRACT NUMBER: P-15006

Bratton Road

17

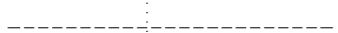
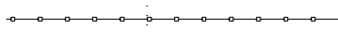
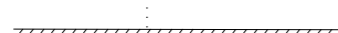
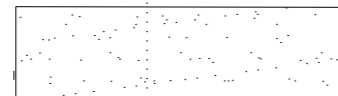
Jalumi

18

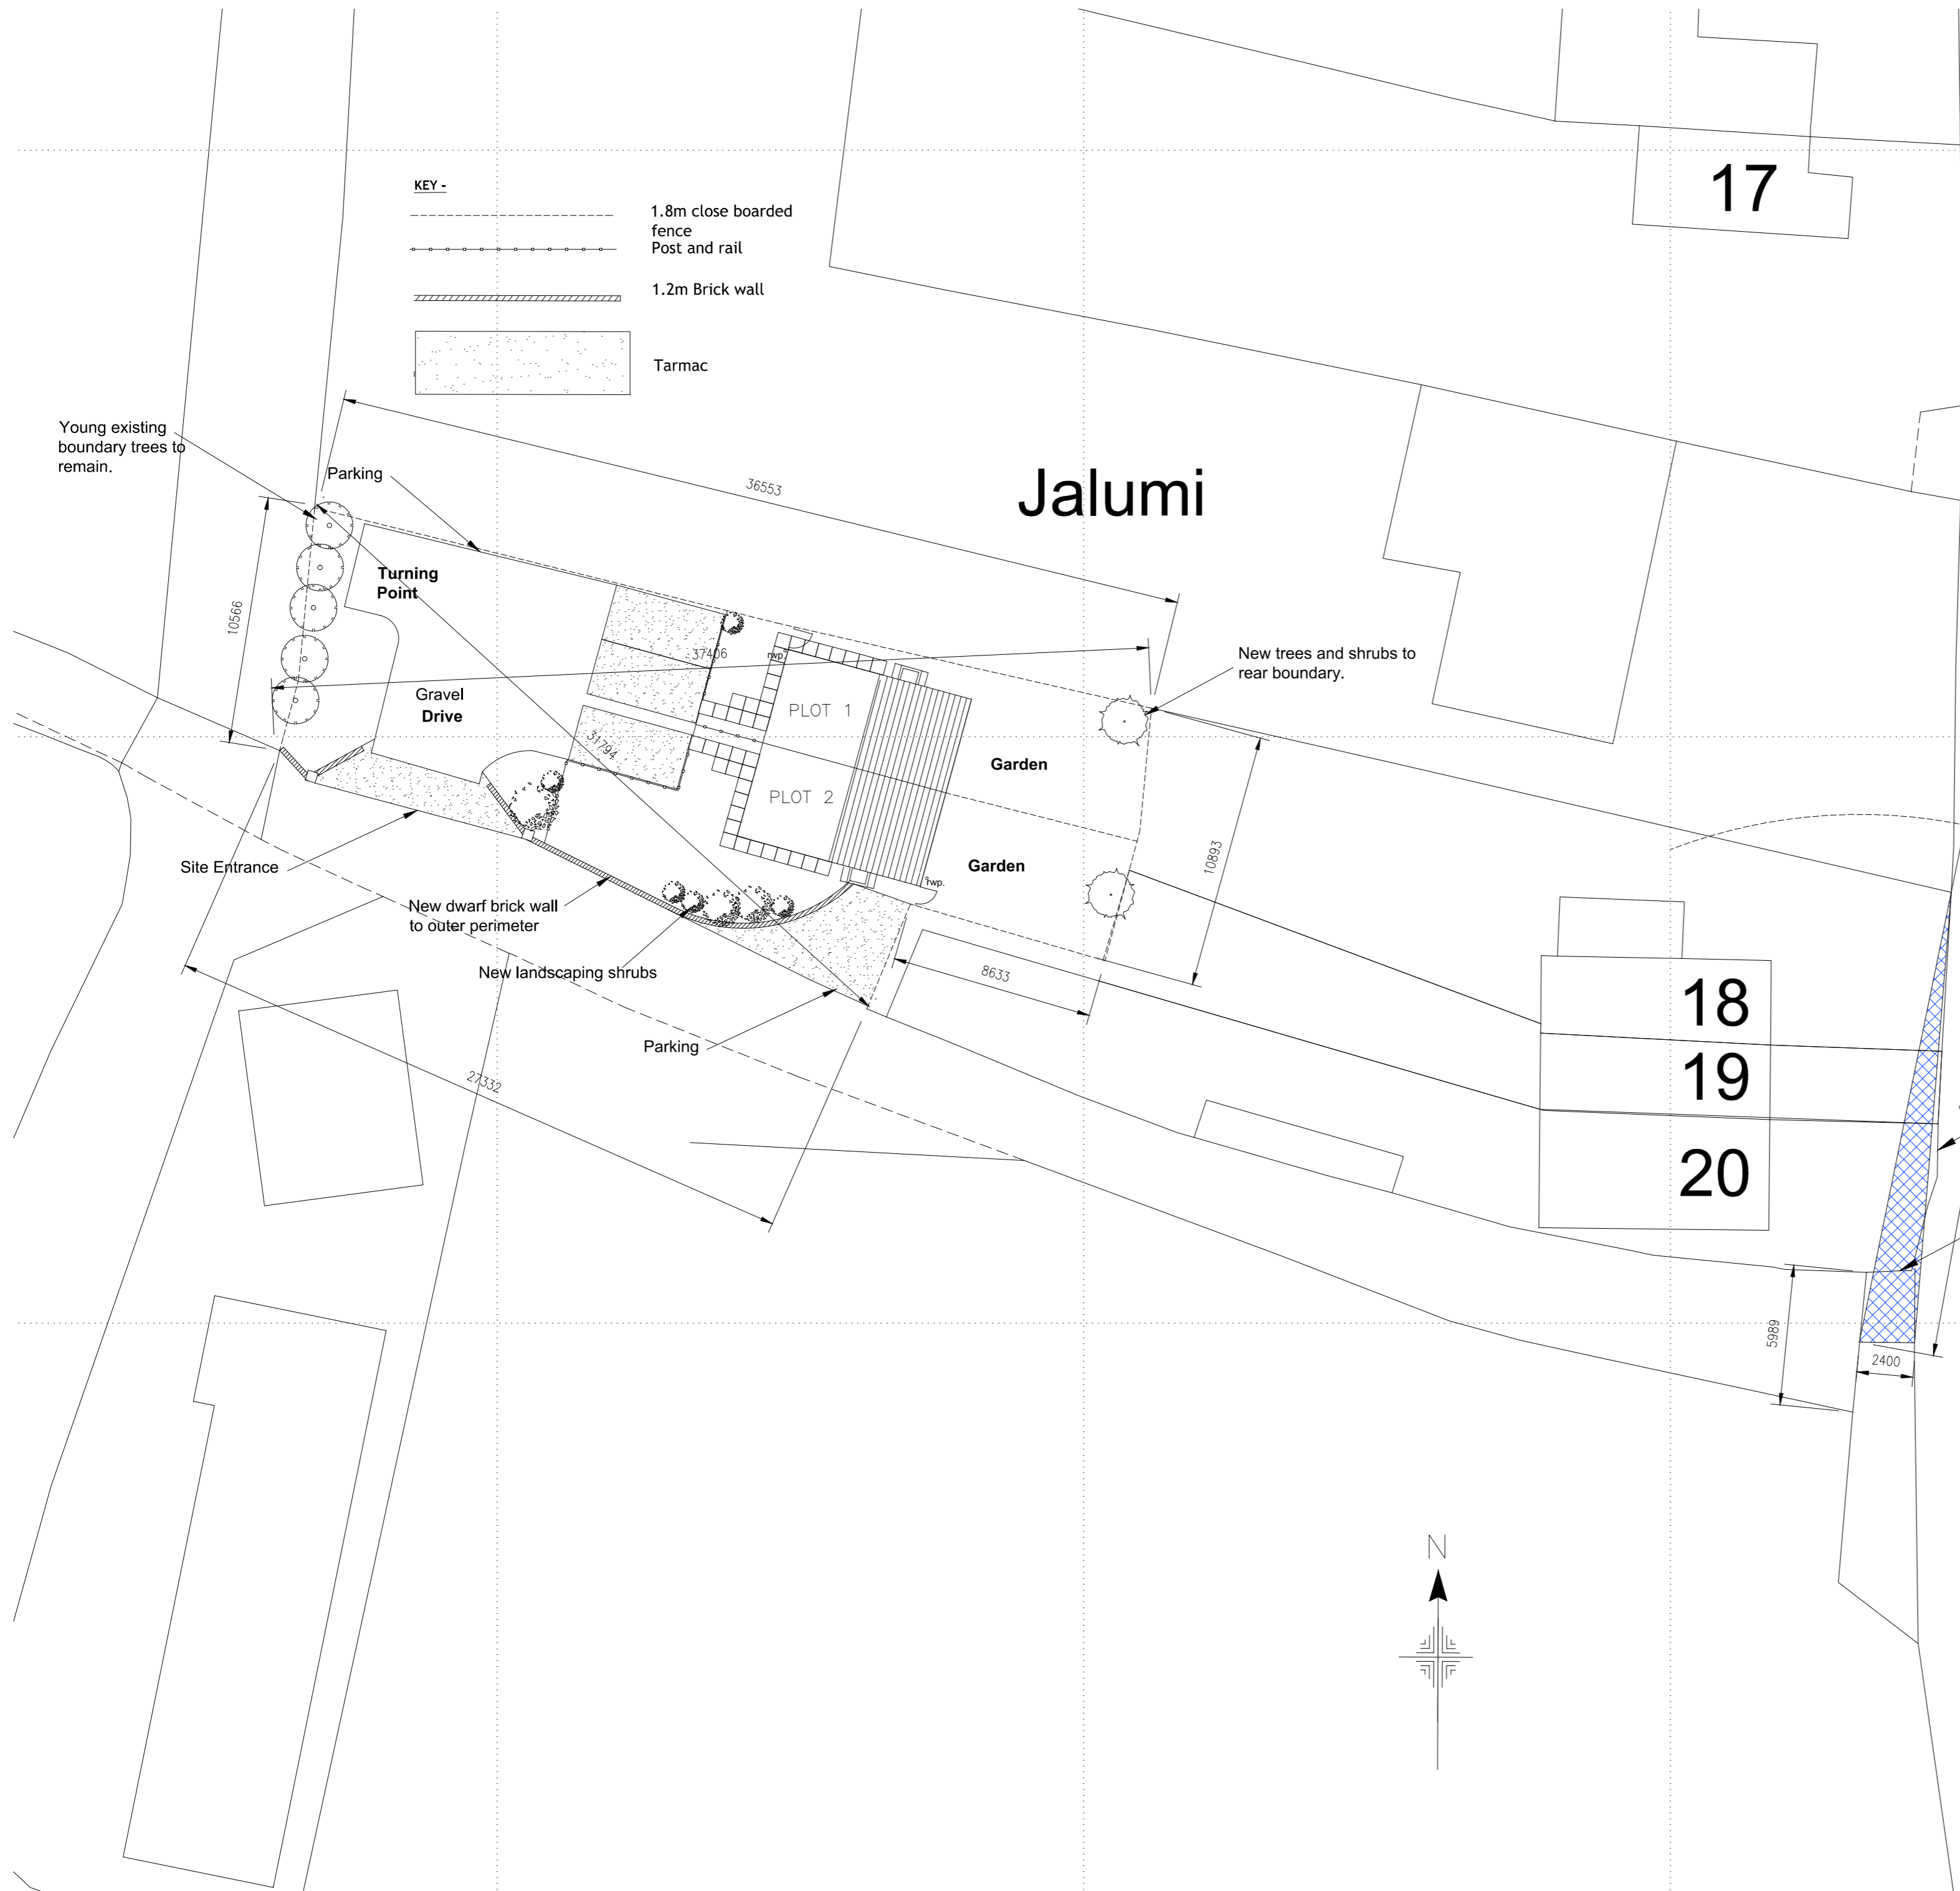
19

20

KEY -

	1.8m close boarded fence
	Post and rail
	1.2m Brick wall
	Tarmac

Young existing boundary trees to remain.



REV	DATE	COMMENTS
A	16.10.15	Highways comments added

CONTRACT :  
Land rear of 18, 19 & 20 Bratton Road New Boundary plan.

**PENN ARCHITECTURAL**

26 Main Road, Ketley Bank, Telford. TF2 0DH

Tel : 01952 375394  
Email : info@pennarchitectural.co.uk  
Website : www.pennarchitectural.co.uk



Chartered Institute of Architectural Technologists  
Registered Practice

DRAWING TITLE :  
Block Plan

SCALE A2 1:200	DRAWING ISSUE STATUS Planning
-------------------	----------------------------------

DRAWN N.P	DRAWING No.	REV
DATE 09.05.2015	BR-003	A