
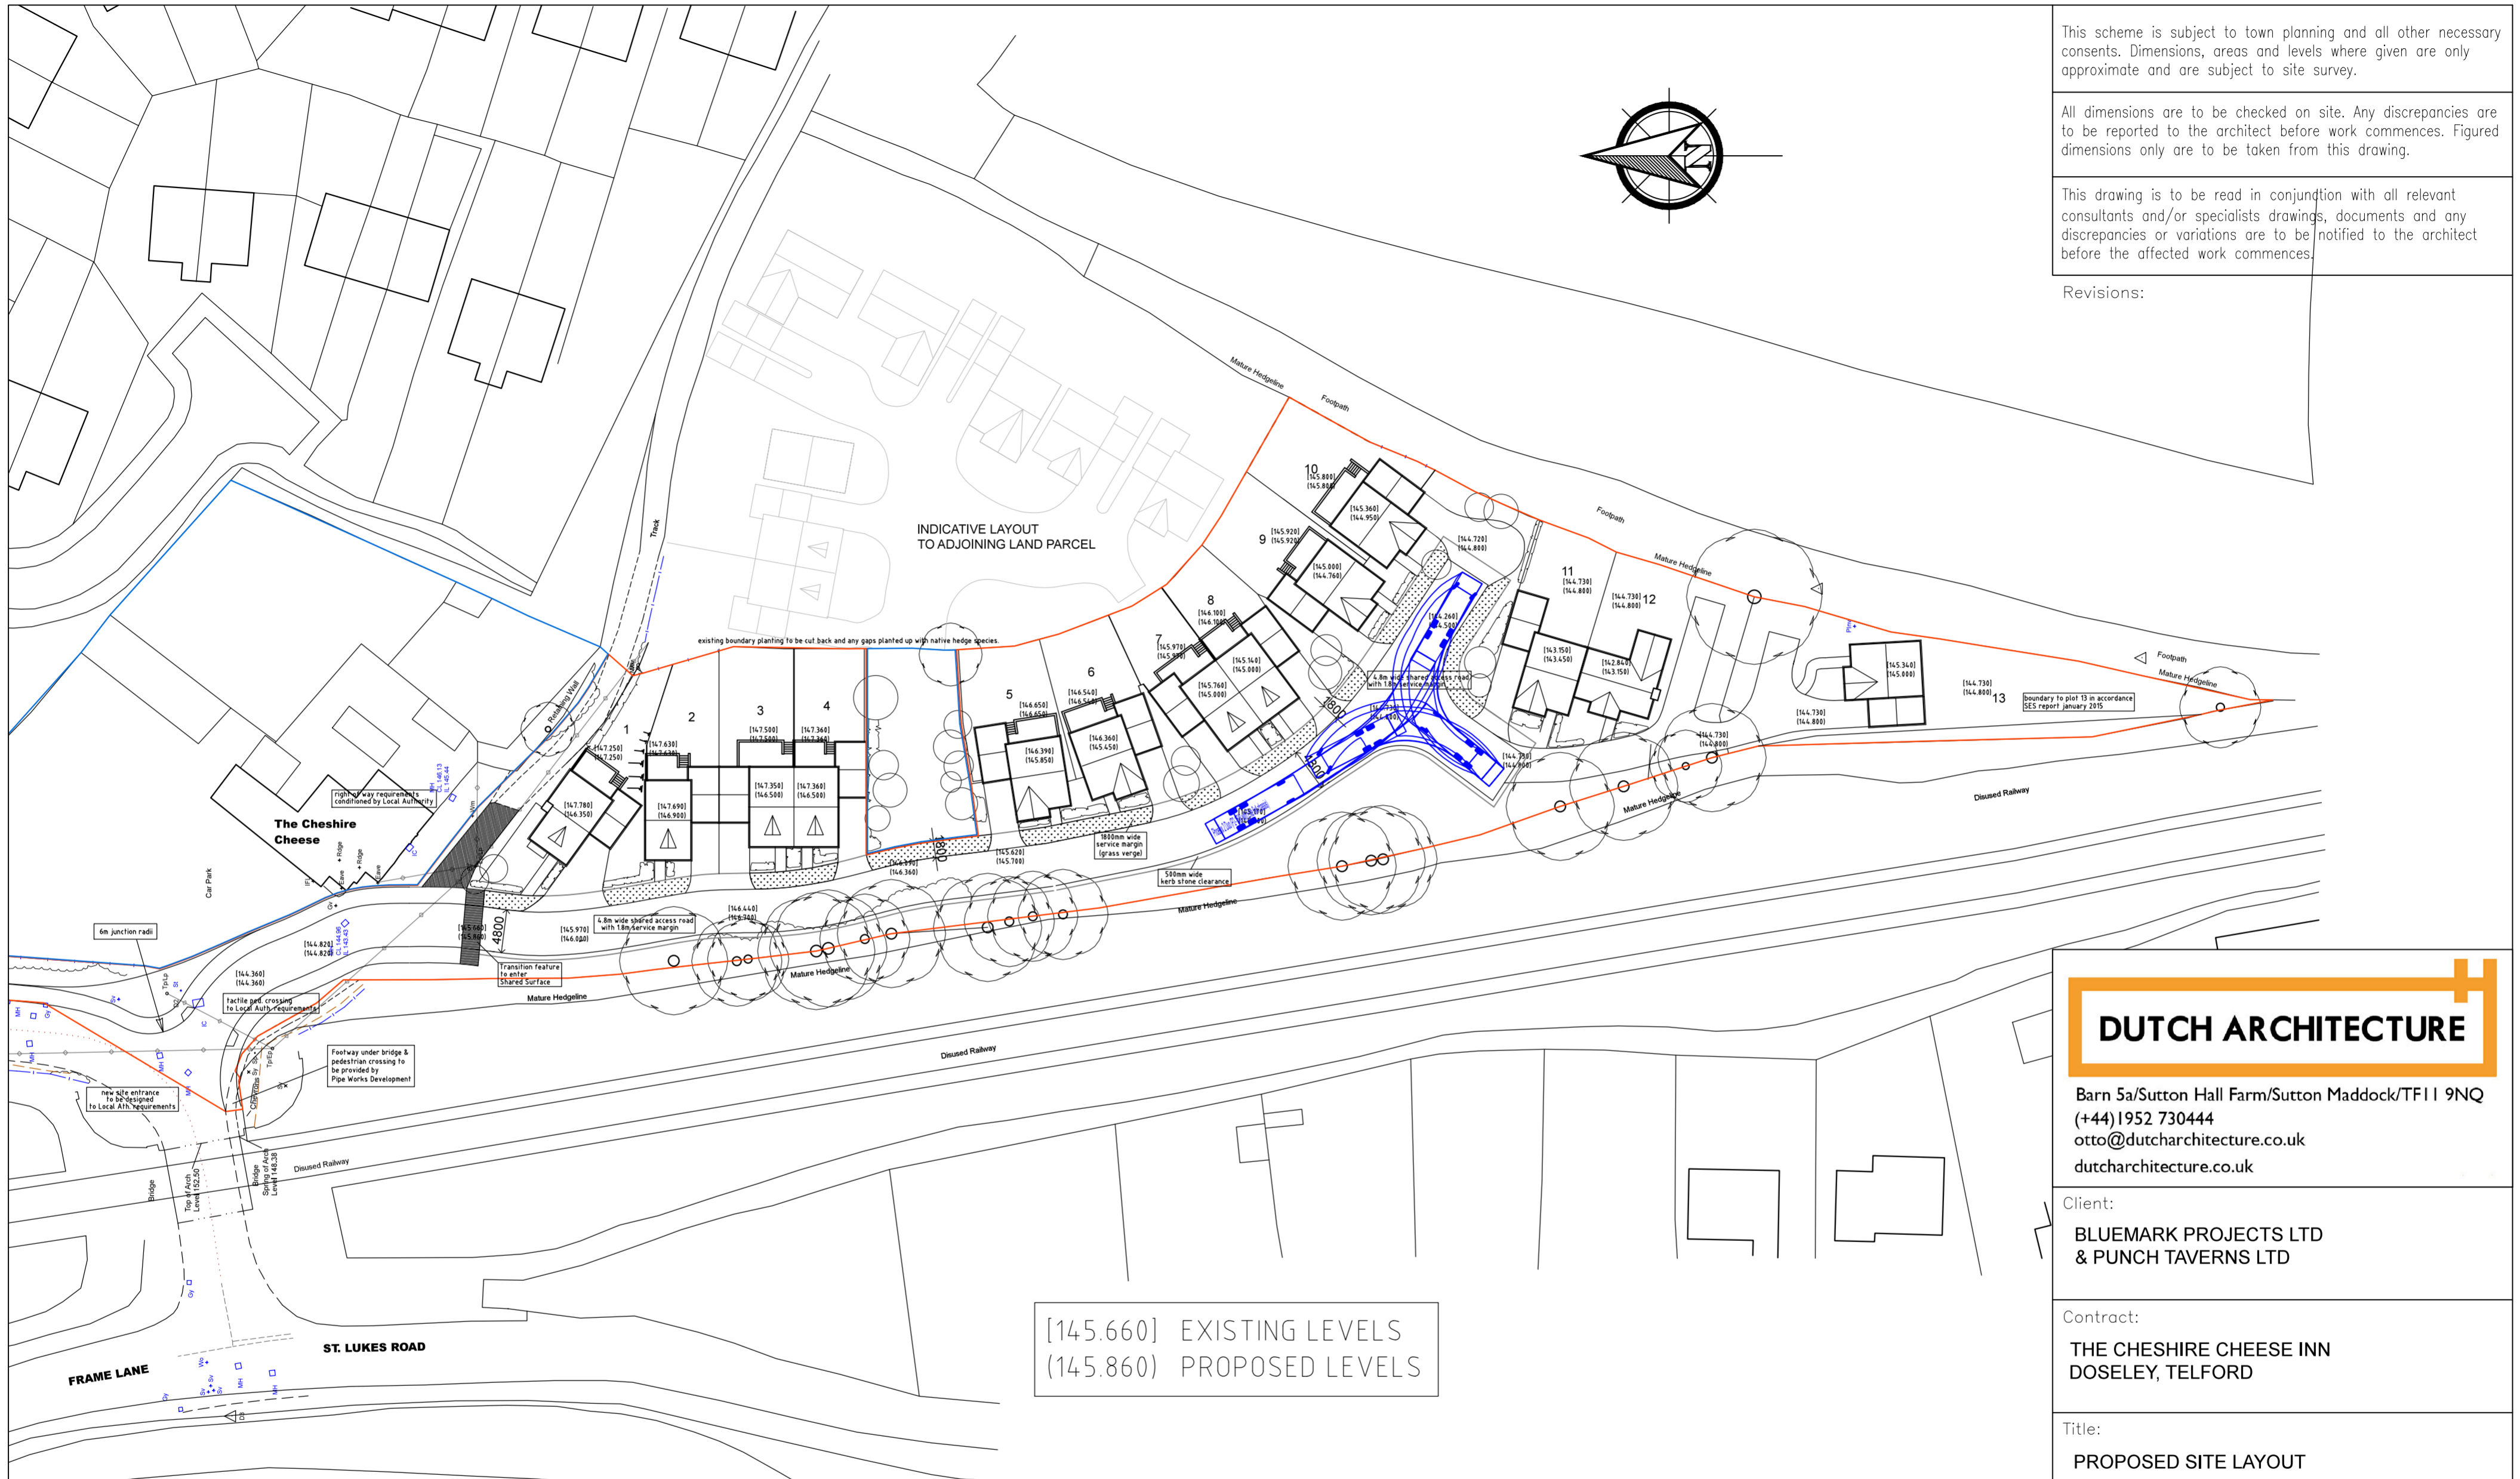


This scheme is subject to town planning and all other necessary consents. Dimensions, areas and levels where given are only approximate and are subject to site survey.

All dimensions are to be checked on site. Any discrepancies are to be reported to the architect before work commences. Figured dimensions only are to be taken from this drawing.

This drawing is to be read in conjunction with all relevant consultants and/or specialists drawings, documents and any discrepancies or variations are to be notified to the architect before the affected work commences.

Revisions:

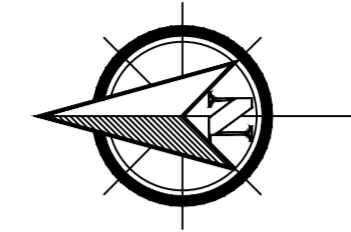

[145.660] EXISTING LEVELS
[145.860] PROPOSED LEVELS

DUTCH ARCHITECTURE

Barn 5a/Sutton Hall Farm/Sutton Maddock/TF11 9NQ
(+44)1952 730444
otto@dutcharchitecture.co.uk
dutcharchitecture.co.uk

Client:
**BLUEMARK PROJECTS LTD
& PUNCH TAVERNS LTD**


Contract:
**THE CHESHIRE CHEESE INN
DOSELEY, TELFORD**

Title:
PROPOSED SITE LAYOUT

Drawn: ODW	Scale: 1:500 @ A2
----------------------	-----------------------------

Date:
APRIL 2014


Drawing Number: 9659/PL03	Rev: C
-------------------------------------	------------------

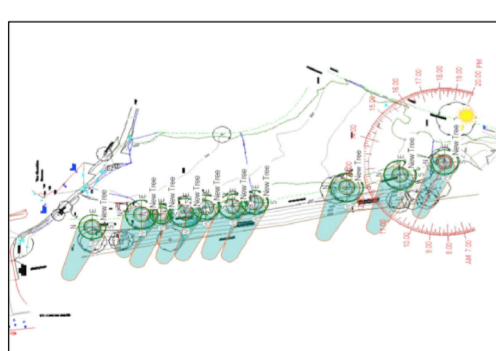


SHADOW PATH @10AM



SHADOW PATH @12AM

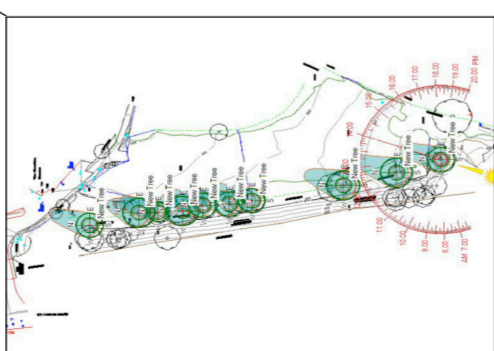

SHADOW PATH @2 PM

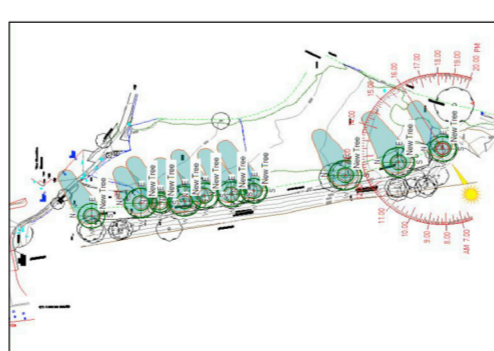

SHADOW PATH @4 PM

Rev C: general amendments as requested by Local Authority 14-01-15

Rev B: entrance amended in accordance with Highways Department comments 02-10-14

Rev A: access width reduced, general minor amends, 24-06-14