


BELGRAVE

GRANGE

BELGRAVE

FIRST FLOOR

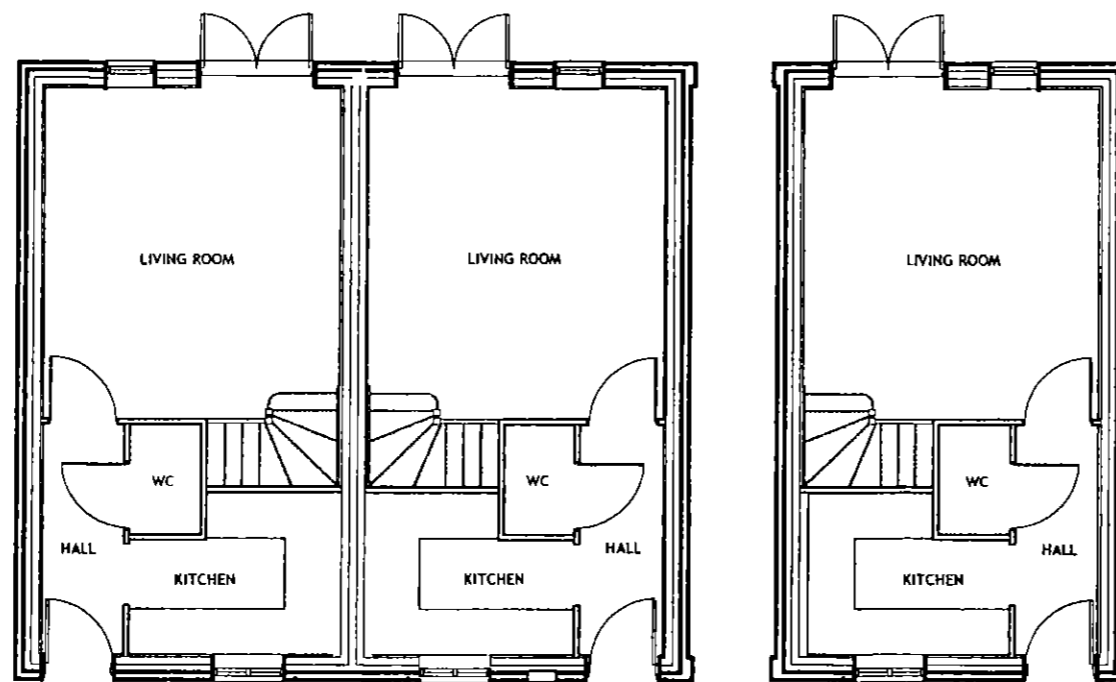

BELGRAVE

GRANGE

BELGRAVE

GROUND FLOOR

Applies to:  
Plots 46, 47 & 48

REVISION	DATE	CHEK'D



**SHROPSHIRE  
HOMES LTD**

THE OLD WORKHOUSE - CROSS HOUSES - SHREWSBURY - SHROPSHIRE - SY5 6JH  
TELEPHONE: (01743) 761789 . FACSIMILE (01743) 761773

JOB Station Road, Newport		TITLE Belgrave/Grange/Belgrave plans	
DWG No. ST-P-40	DATE 30/05/2013	SCALE 1 : 100	REVISION
DRAWN	CHECKED		REVISION BY