


**Key:**



- Tree Protection Fence
- CEZ = construction exclusion zone
- Root Protection Areas
- Trees for removal
- Minimal dig
- Temporary ground protection

**Note:** New underground services or site levelling may require changes to this tree retention & protection plan.

Client: Dairy Crest  
 Site: Crudgington  
 Drawing Title: Tree Retention and Protection Plan  
 Scale: 1: 500 @ A1 Dwg No: CRDRPA-FEB15  
 Drawn by: NJJ North   
 Date: February '15

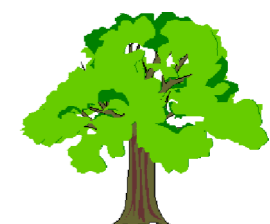

B. J. Unwin Forestry Consultancy,  
 Parsonage Farm, Longdon, Tewksbury, GL20 6BD.  
 Tel/Fax: 01684 833538  
 Email: jim@bjunwin.co.uk  
 Web: www.bjunwin.co.uk  
 © B.J.Unwin Forestry Consultancy

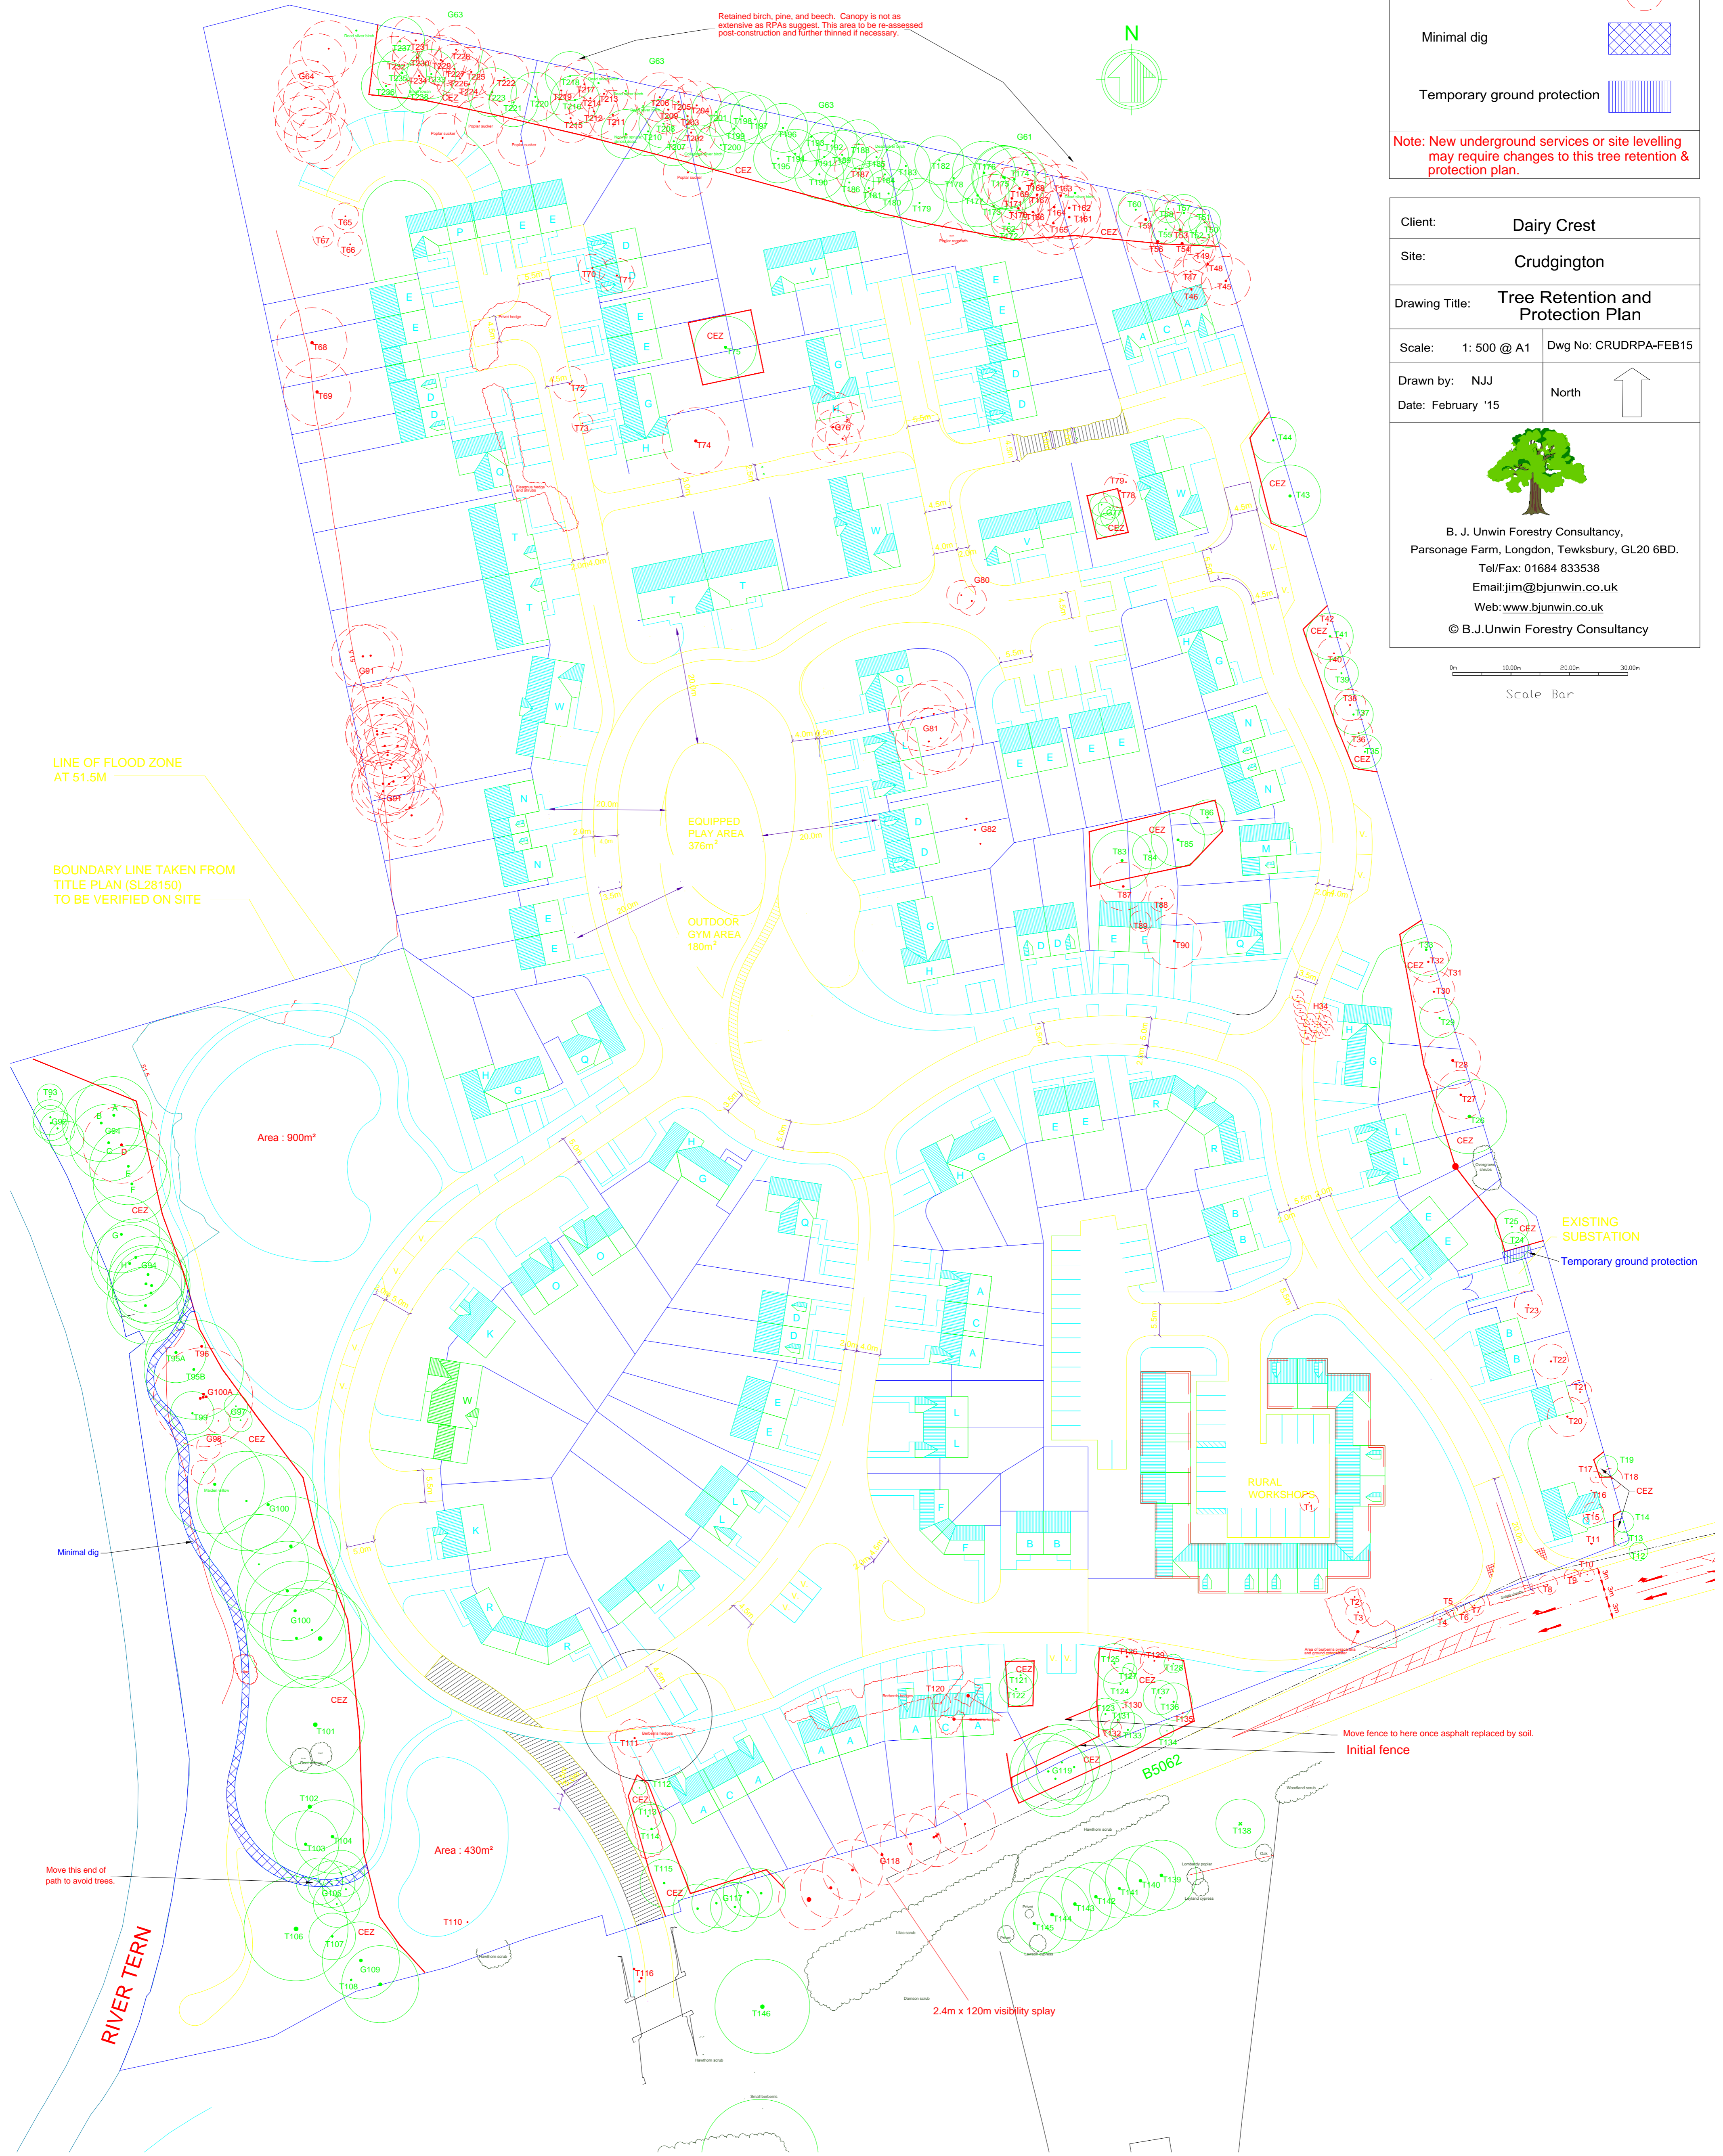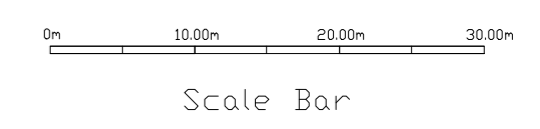

LINE OF FLOOD ZONE AT 51.5M

BOUNDARY LINE TAKEN FROM TITLE PLAN (SL28150) TO BE VERIFIED ON SITE

Move fence to here once asphalt replaced by soil.  
 Initial fence

2.4m x 120m visibility splay