


Osbaston

Muckleton Lane

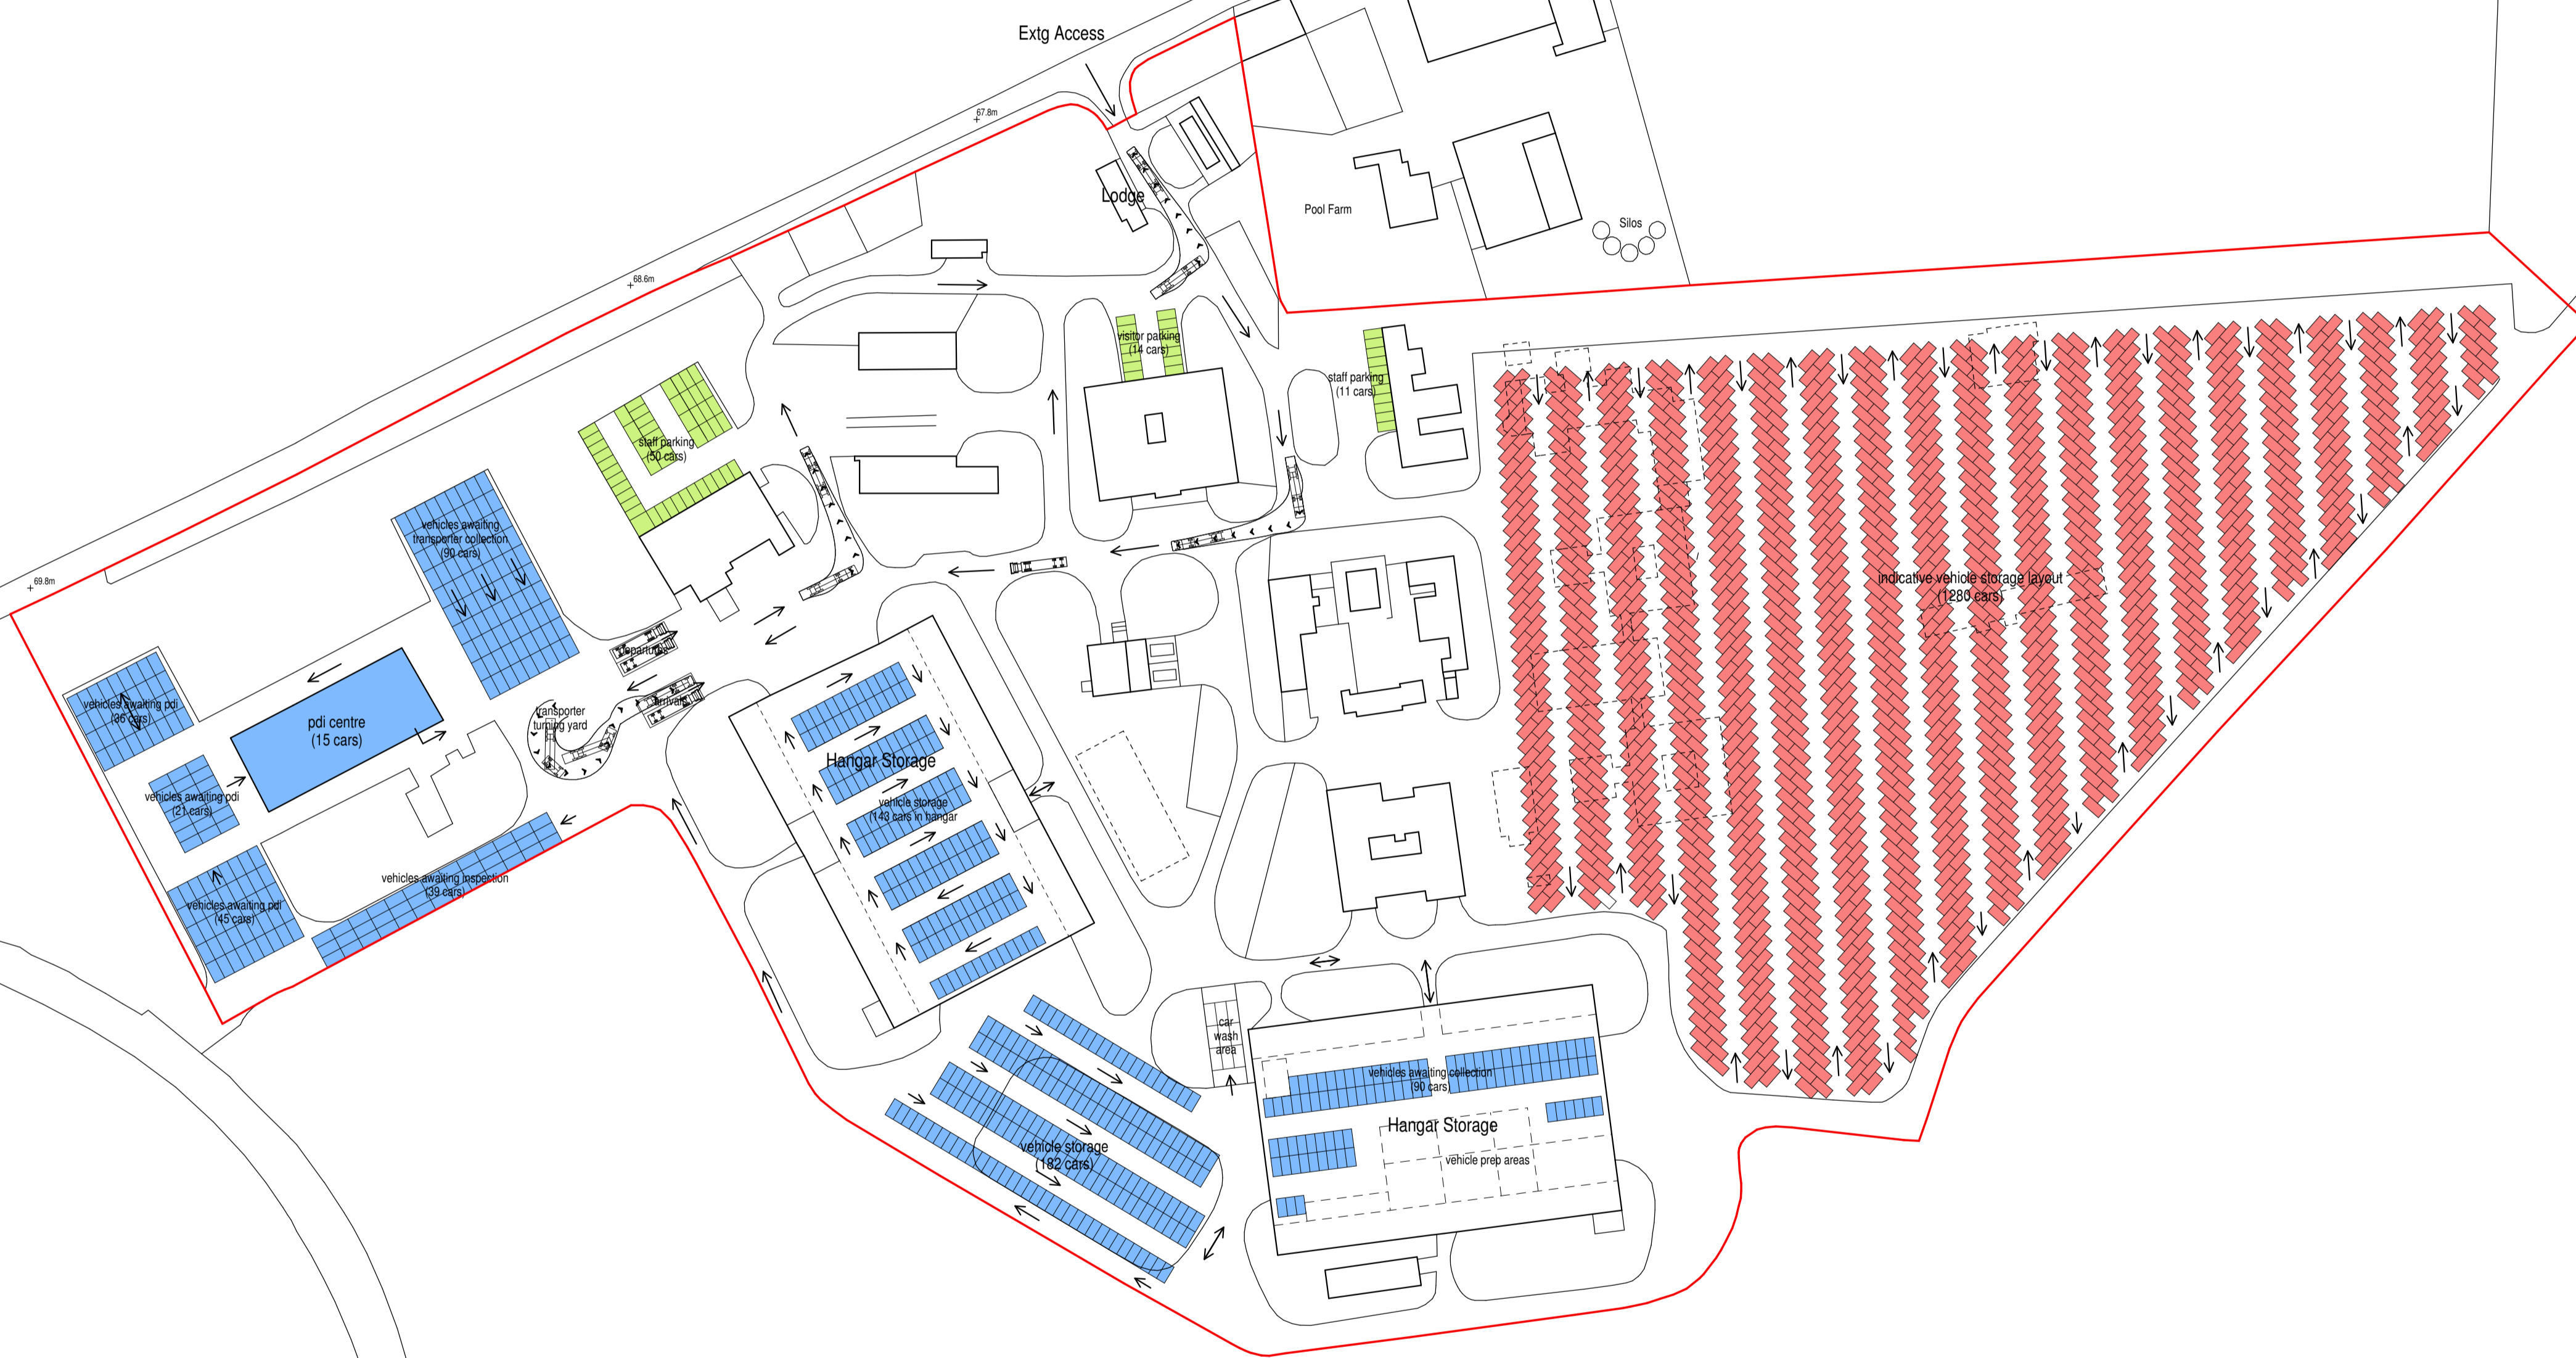

Key

- Phase 1 Car Storage (661 cars)
- Phase 2 Car Storage (1280 cars)
- Staff/Visitor Parking (75 cars)
- Site Boundary
- Buildings To Be Demolished

0.0m 10.0m 20.0m 30.0m 40.0m 50.0m
scale bar @ 1:1250

©Crown Copyright and database right 2014
Ordnance Survey License: 100048957

Greenhous Group Ltd
 PROPOSED LIGHT VEHICLE / PDI CENTRE,
 THE ANGEL CENTRE,
 HIGH ERCALL, TELFORD,
 SHROPSHIRE, TF6 6RB
 PLANNING PROPOSAL
 PHASE 2 LAYOUT PLAN

Date	APRIL 2015	Sheet	A1	Scale	1:1250
Proj. No.	2014-1991-03	Rev.	A	Drawn	RG

A1:2015/03 PARKING LAYOUTS REVISED

SAMMONS
rchitectural
 LIMITED

Chartered Institute of
 Architectural Technologists

10 Cawdry Buildings, Fountain Street, Leek, ST13 6PJ
 Telephone + Fax 01538 356002
 E-mail: info@sammonsld.co.uk
 Web: www.sammonsld.co.uk

This drawing is copyright. Do not scale.
 All dimensions must be checked prior to commencement.