


The scaling of this drawing cannot be assured			
Revision	Description	Date	Drawn By / Checked By
A	Design Amendments	18.09.15	RO/R CB
B	Design Amendments	09.12.15	RO/R CB
C	Window Amendments	11.02.16	RO/R CB
D	Add 4no staff parking	21.04.16	CB ST
E	Additional 2 staff parking added	27.04.16	RO/R ST

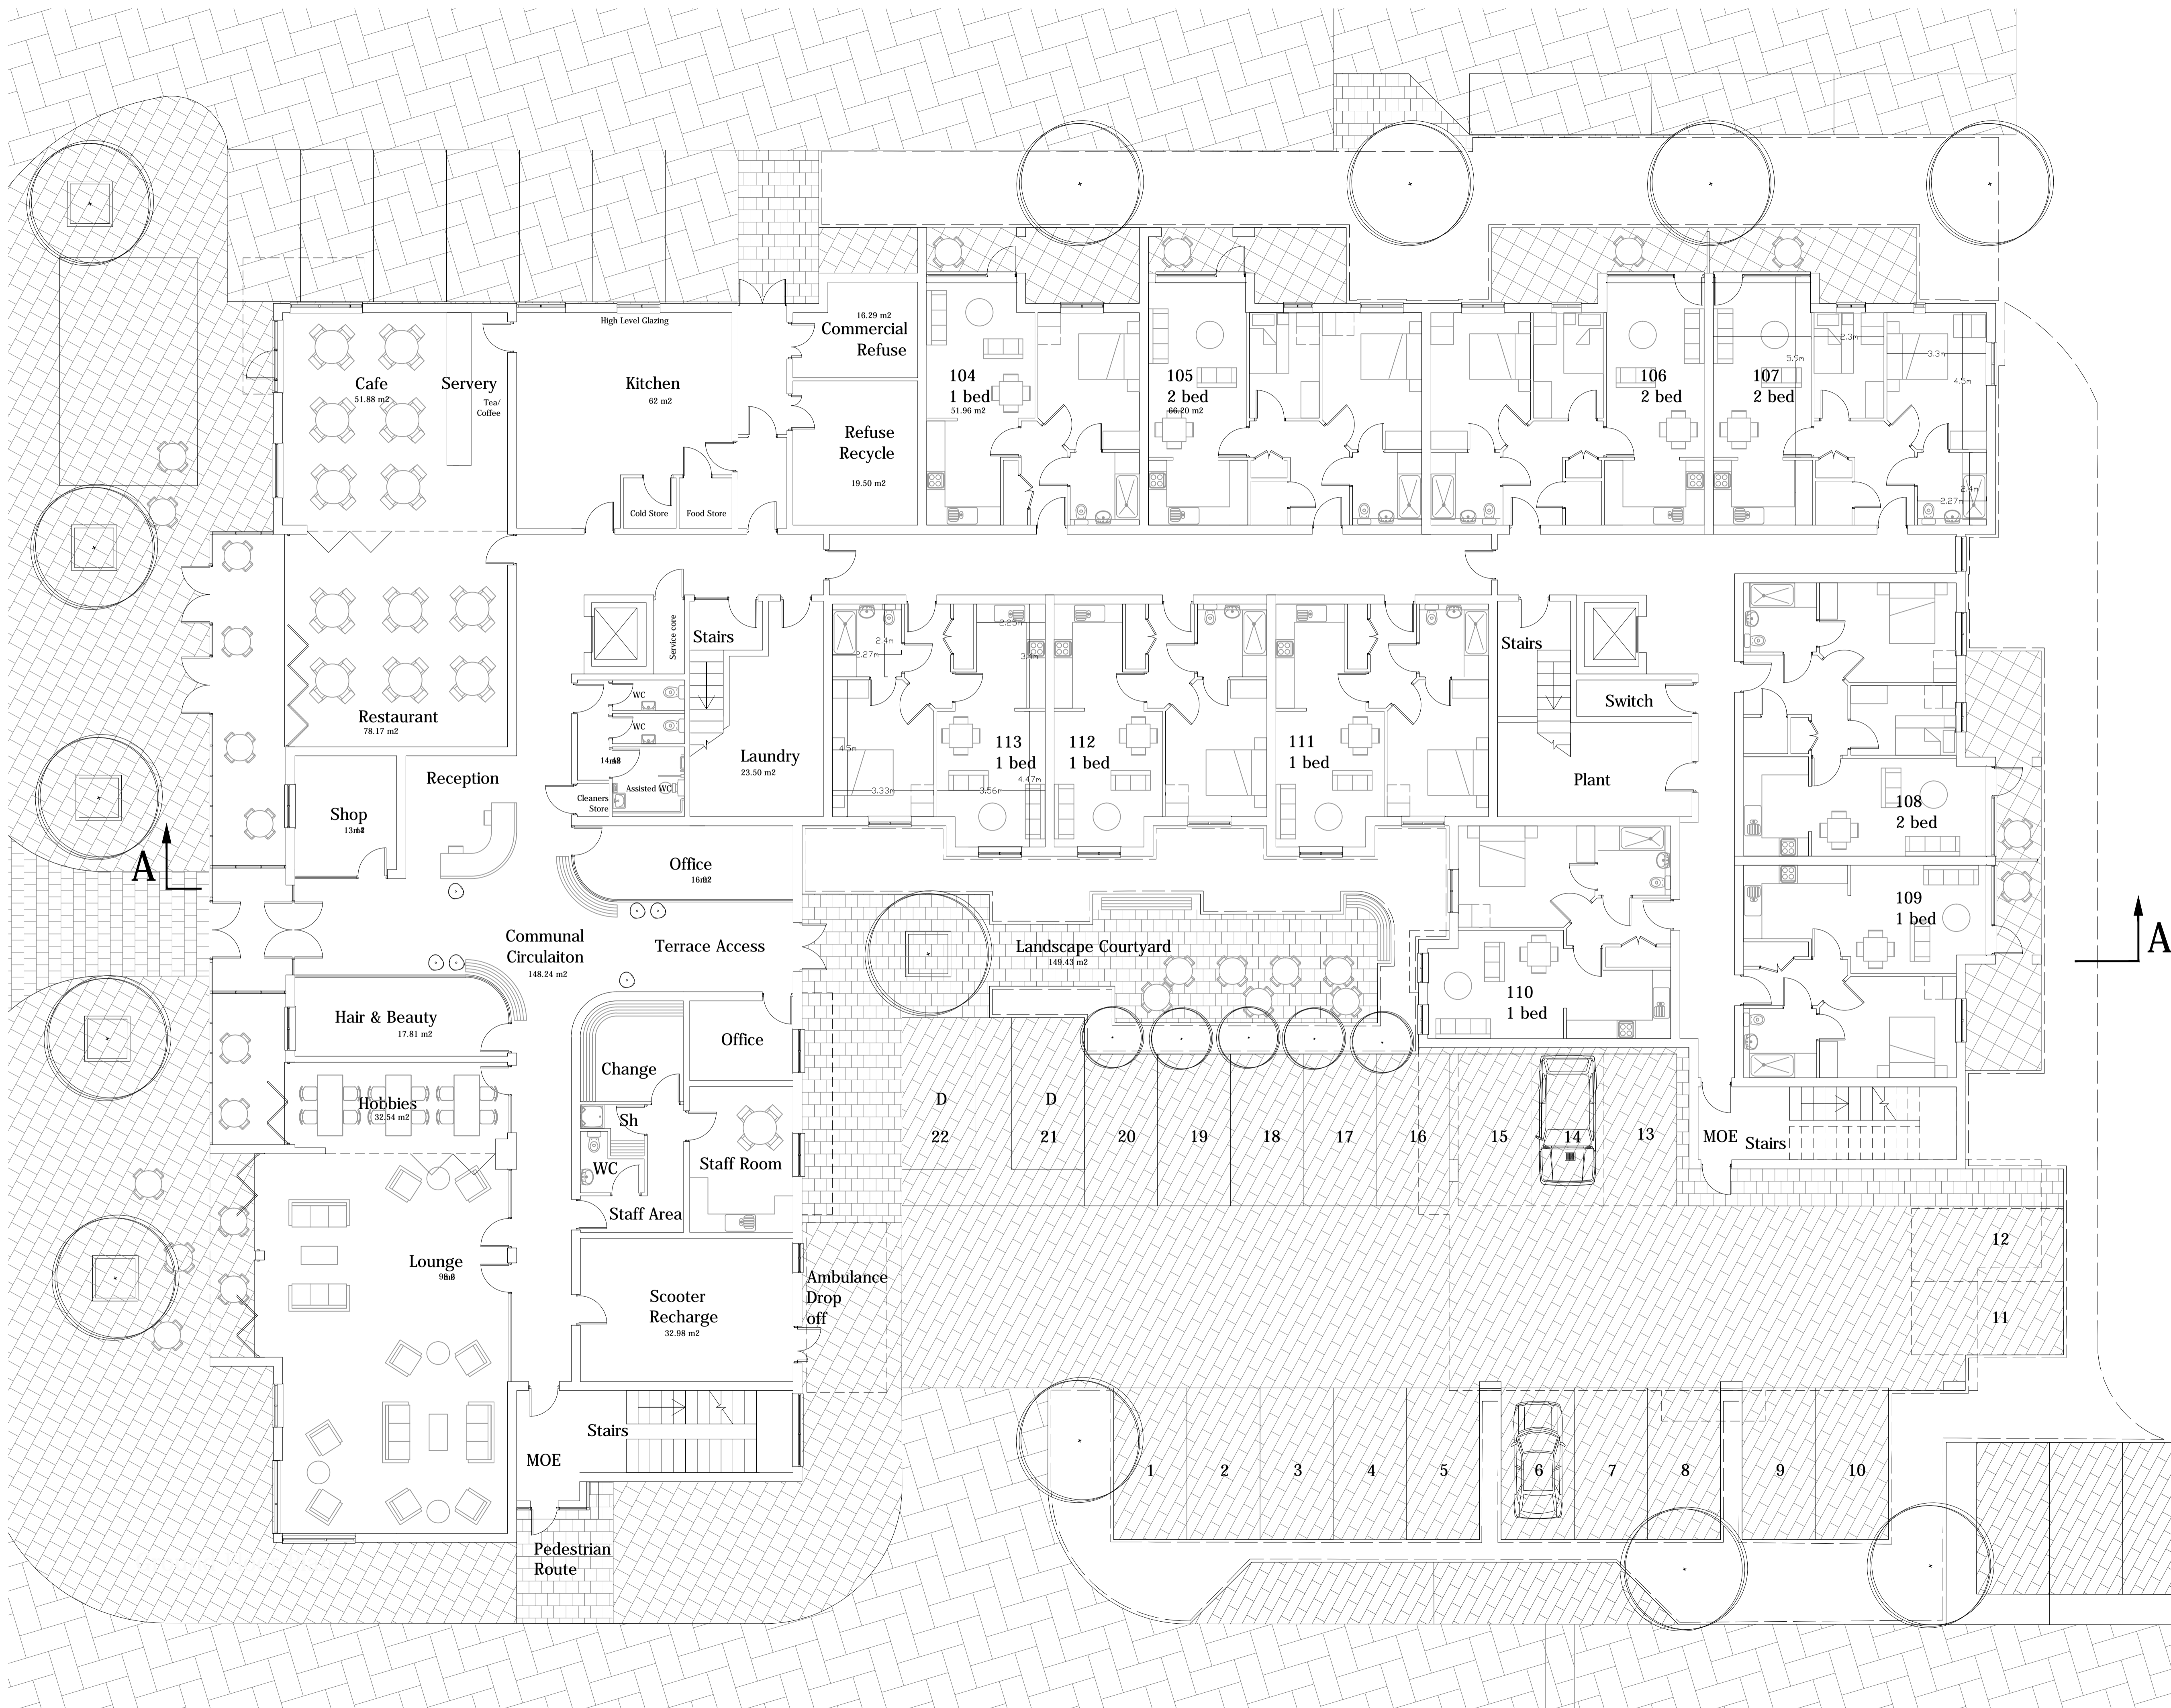

Project
**LAND AT ARLESTON
 TELFORD**
 Drawing Title
**EXTRA CARE
 PROPOSED GROUND FLOOR**
 Date
 17.09.15
 Project No
 25049
 Scale
 1:100@A1
 Drawing No
 EC-01
 Drawn by
 RO/R
 Check by
 ST
 Revision
 E

**BARTON
 WILLMORE**
 Planning • Master Planning & Urban Design
 Architecture • Landscape Planning & Design • Project Services
 Environmental & Sustainability Assessment • Graphic Design
 bartonwillmore.co.uk