


Revision	Date	By	Chd
A	10.12.15	AFS	CH
B	12.01.16	CB	CH
C	12.02.16	CH	JH
D	29.02.16	CH	JH

LEGEND	
	APPLICATION BOUNDARY
	BRICK WALL WITH BRICK ON EDGE COPING, 1800mm HIGH, BRICKWORK TO MATCH ADJACENT HOUSES
	TIMBER CLOSE-BOARDED FENCE, 1800mm HIGH (unless otherwise indicated)
	PALLADIAN WIRE MESH FENCE, GREEN 1200mm HIGH, WITH MATCHING DOUBLE GATES
	TIMBER POST AND RAIL FENCE 1200mm HIGH, WITH MATCHING DOUBLE GATE AT SERVICE STRIP
	ACOUSTIC FENCE (to engineers detail)
SURFACING	
	BITUMEN MACADAM ROADS AND PAVEMENTS TO ENGINEERS SPECIFICATION
	CONCRETE KEYBLOCK PAVING IN HERRINGBONE BOND COURSEING: MARSHALLS KEYBLOCK 100 X 200MM BLOCKS, GREY COLOUR, OR SIMILAR APPROVED
	CONCRETE BLOCK PAVING IN HERRINGBONE PATTERN WITH SINGLE STRETCHER COURSE TO EDGE: MARSHALLS HERRINGBONE TEGULA, 160X240MM, PENNANT GREY COLOUR, OR SIMILAR APPROVED
	PERMEABLE CONCRETE BLOCK PAVING IN RANDOM COURSE PATTERN WITH SINGLE STRETCHER COURSE TO EDGE: MARSHALLS TEGULA PRIORA, 160 GAUGE, MIX OF 240, 160 AND 120MM LENGTHS, PENNANT GREY COLOUR, OR SIMILAR APPROVED
	CONCRETE BLOCK PAVING IN STACK BONDED PATTERN: MARSHALLS TEGULA, 160X160MM, TRADITIONAL COLOUR, OR SIMILAR APPROVED
	CONCRETE BLOCK PAVING IN RANDOM STRETCHER COURSE PATTERN WITH SINGLE STRETCHER COURSE TO EDGE: MARSHALLS TEGULA, MIXED BLOCK SIZE 160MM GAUGE, TRADITIONAL COLOUR, OR SIMILAR APPROVED
	CONCRETE BLOCK PAVING IN HERRINGBONE PATTERN WITH SINGLE STRETCHER COURSE TO EDGE: MARSHALLS HERRINGBONE TEGULA, 160X240MM, TRADITIONAL COLOUR, OR SIMILAR APPROVED
	PERMEABLE CONCRETE BLOCK PAVING IN RANDOM STRETCHER COURSE PATTERN WITH SINGLE STRETCHER COURSE TO EDGE: MARSHALLS TEGULA PRIORA, 160 GAUGE, MIX OF 240, 160 AND 120MM LENGTHS, BURNT OCHRE COLOUR, OR SIMILAR APPROVED
	CONCRETE TEXTURED SLAB PAVING, NATURAL COLOUR: MARSHALLS SAXON PAVING 600x600mm OR SIMILAR APPROVED
	NOTE: ADDITIONAL SINGLE ROW OF SLAB PAVING TO BE PROVIDED AS REQUIRED THROUGH PLAYING AREAS TO ENABLE ACCESS TO METERS
	NOTE: PATHS TO BE SAME SPECIFICATION
	BIN COLLECTION POINT: 600x600mm MINIMUM
	TEXTURED SLAB PAVING TO MATCH FRONT PATHS UNLESS OTHERWISE SHOWN
	SELF BINDING GRAVEL PATH WITH TIMBER EDGE (no-dig in root protection areas)
	REINFORCED GRASS e.g. Geogrid Grass Reinforcement system from Geogrids Ltd. or

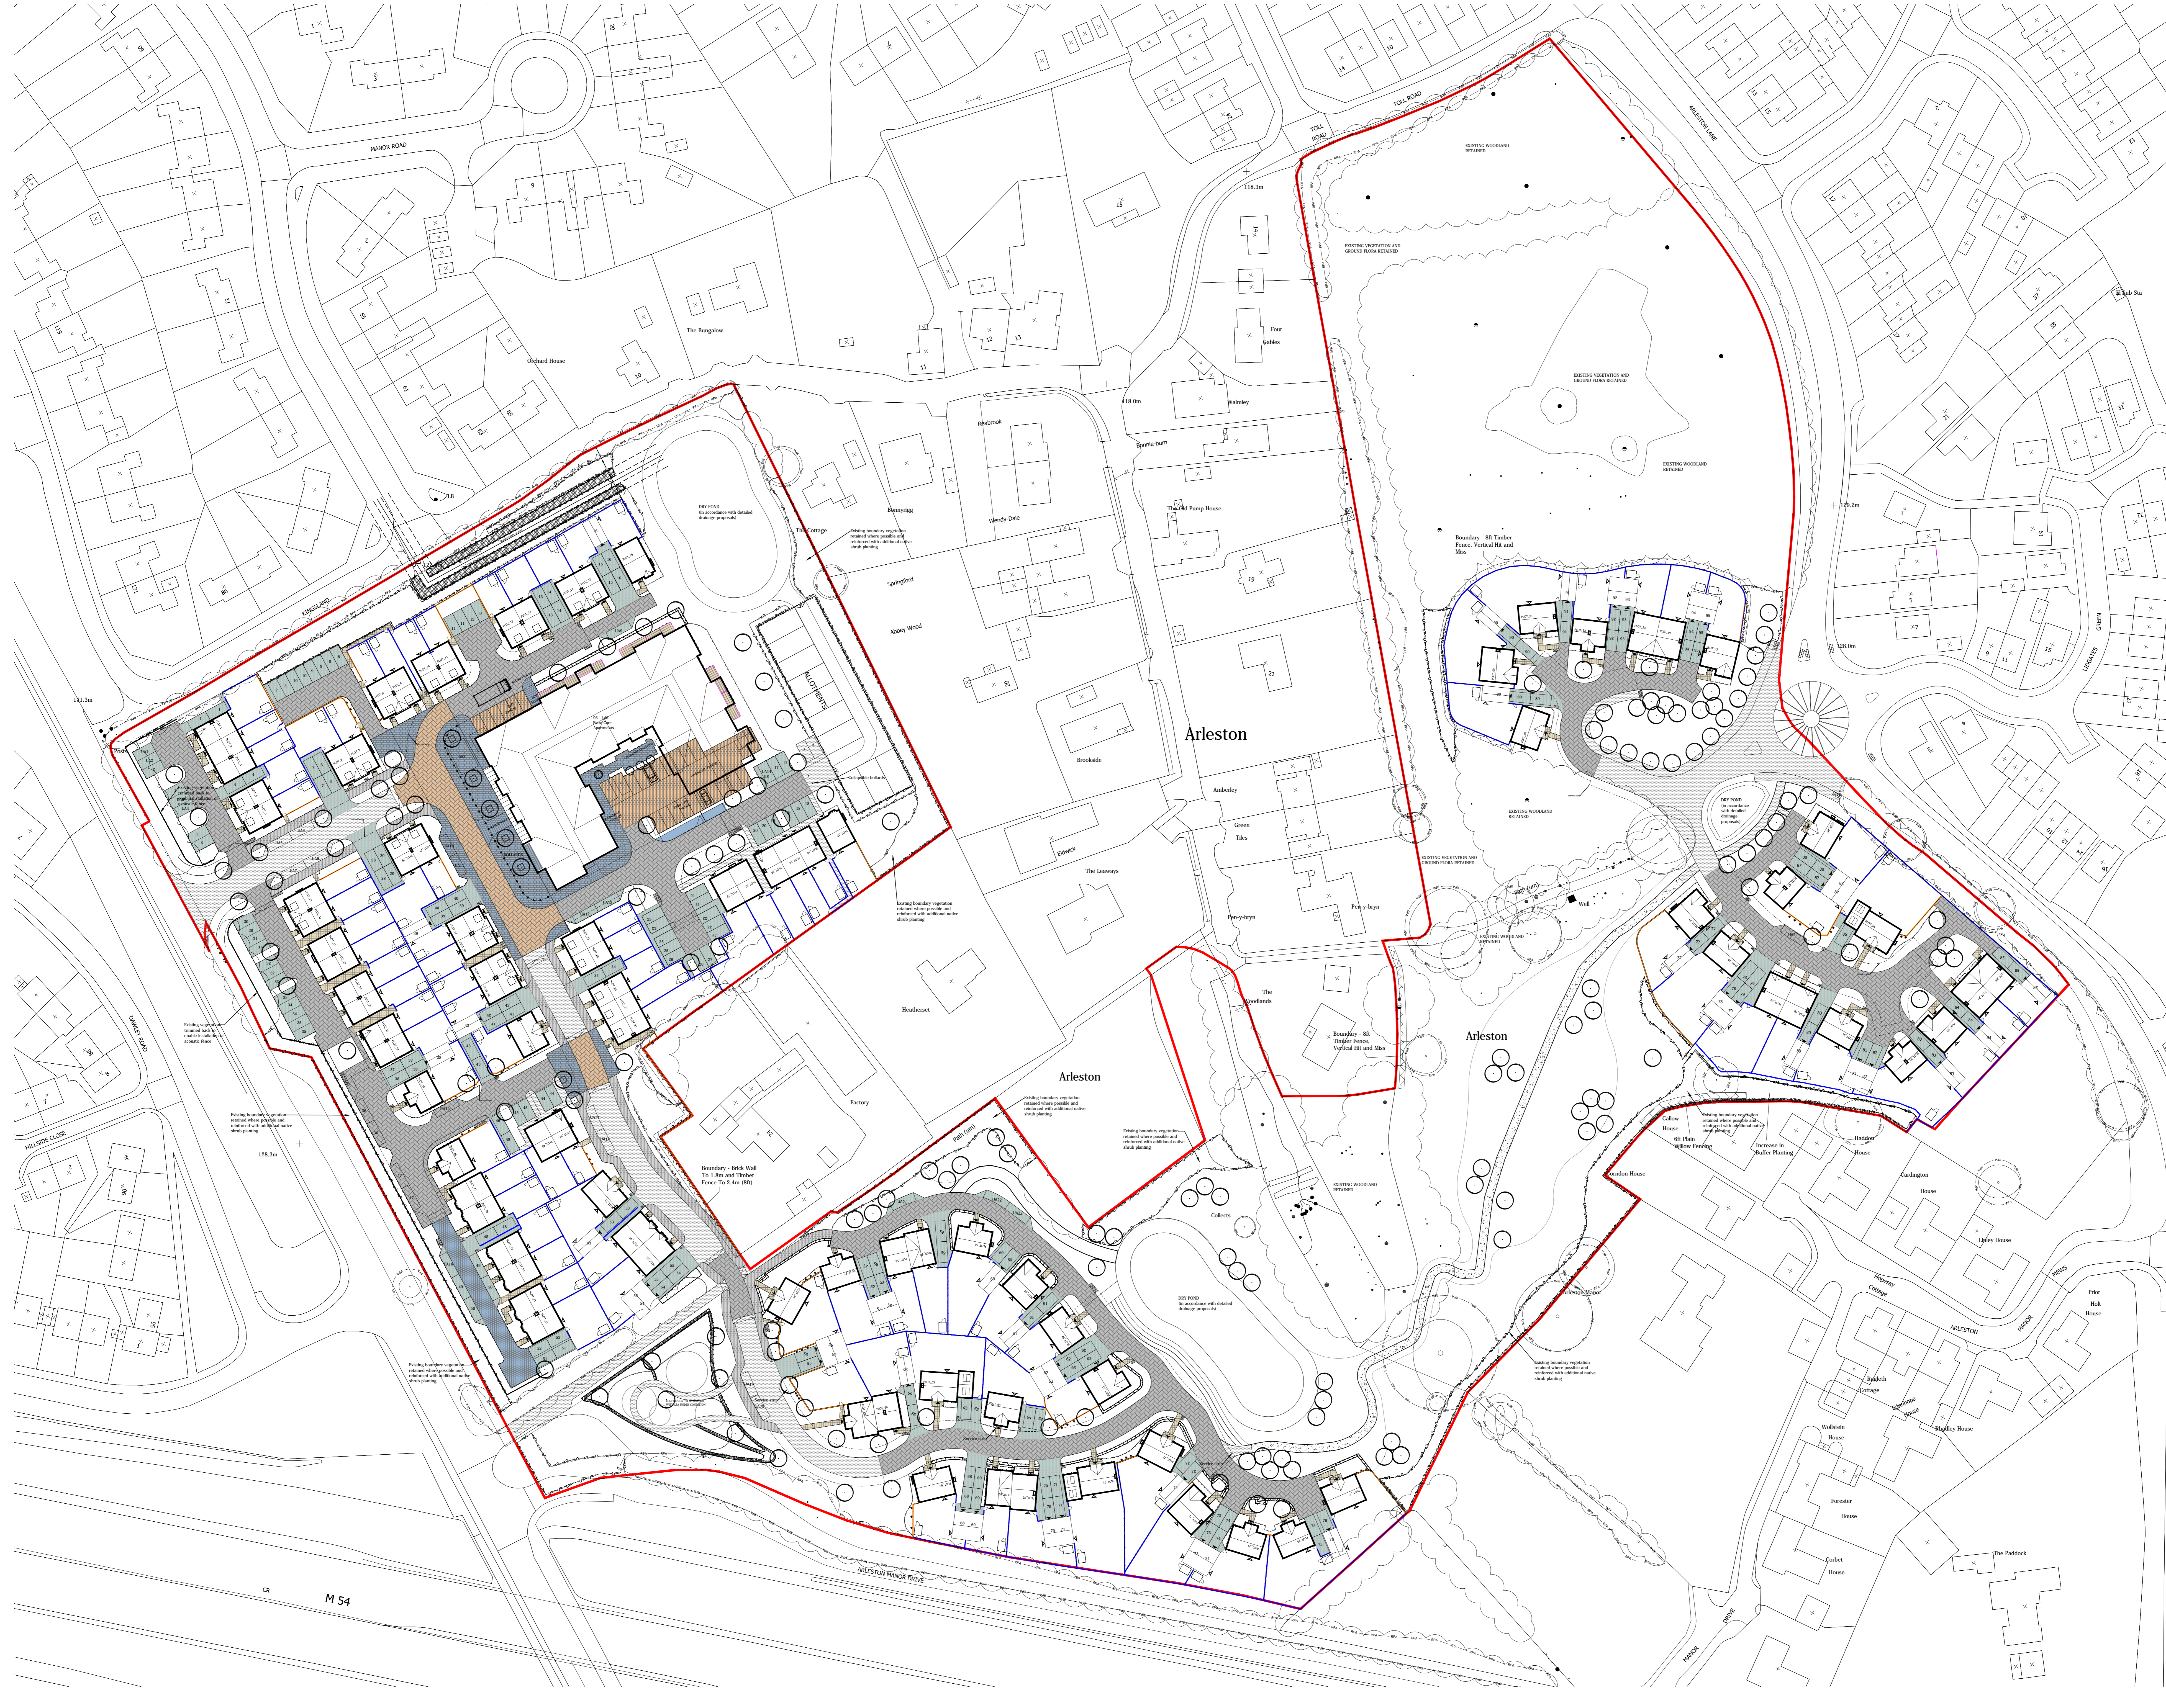

**NOTES:**

- REFER TO BW DRAWINGS 25049-RG-L02-1 TO 6 FOR HARD LANDSCAPE PROPOSALS AT 1:250 SCALE
- REFER TO BW DRAWINGS 25049-RG-L01-1 TO 6 FOR SOFT LANDSCAPE PROPOSALS AND 25049-RG-L01-7 FOR CONSOLIDATED SOFT LANDSCAPE LAYOUT
- ALL MATERIALS SPECIFIED TO BE READ AS OR SIMILAR APPROVED
- DRAWINGS TO BE READ IN CONJUNCTION WITH ALL RELEVANT ARCHITECT, ENGINEERS, ARBORICULTURALISTS AND ECOLOGISTS DRAWINGS AND REPORTS.

**RESERVED MATTERS APPLICATION**

Project: **Land at Arleston Telford**

Drawing Title: **Detailed Landscape Plan Whole site - HARD ONLY**

Date: 30.09.15 Scale: 1:500 @ A0 Drawn by: CH

Project No: 25049 Drawing No: RG-L-02-7 Check by: AS

Revision: D

**BARTON WILLMORE**

Planning • Master Planning & Urban Design  
Architecture • Landscape Planning & Design • Project Services  
Environmental & Sustainability Assessment • Strategic Design

bartonwillmore.co.uk