


GENERAL NOTES:

1. This drawing is copyright © and remains the property of KEY architectural design limited.
2. This drawing is to be read in conjunction with all relevant architectural, structural, mechanical, electrical and specialist drawings / specifications.
3. Any discrepancies in dimensions or details between the various drawings should be reported immediately.
4. All dimensions are in millimeters and all levels are in metres.
5. Do not scale from this drawing, if in doubt ASK

Rev	Note	Date
A	brick boundary wall added to front boundary.	08.02.16
B	new 1.8m high close board fence added.	18.03.16
C	area of root protection zone corrected.	18.03.16
D	driveways moved to center of plot as advised by highways dept.	23.03.16

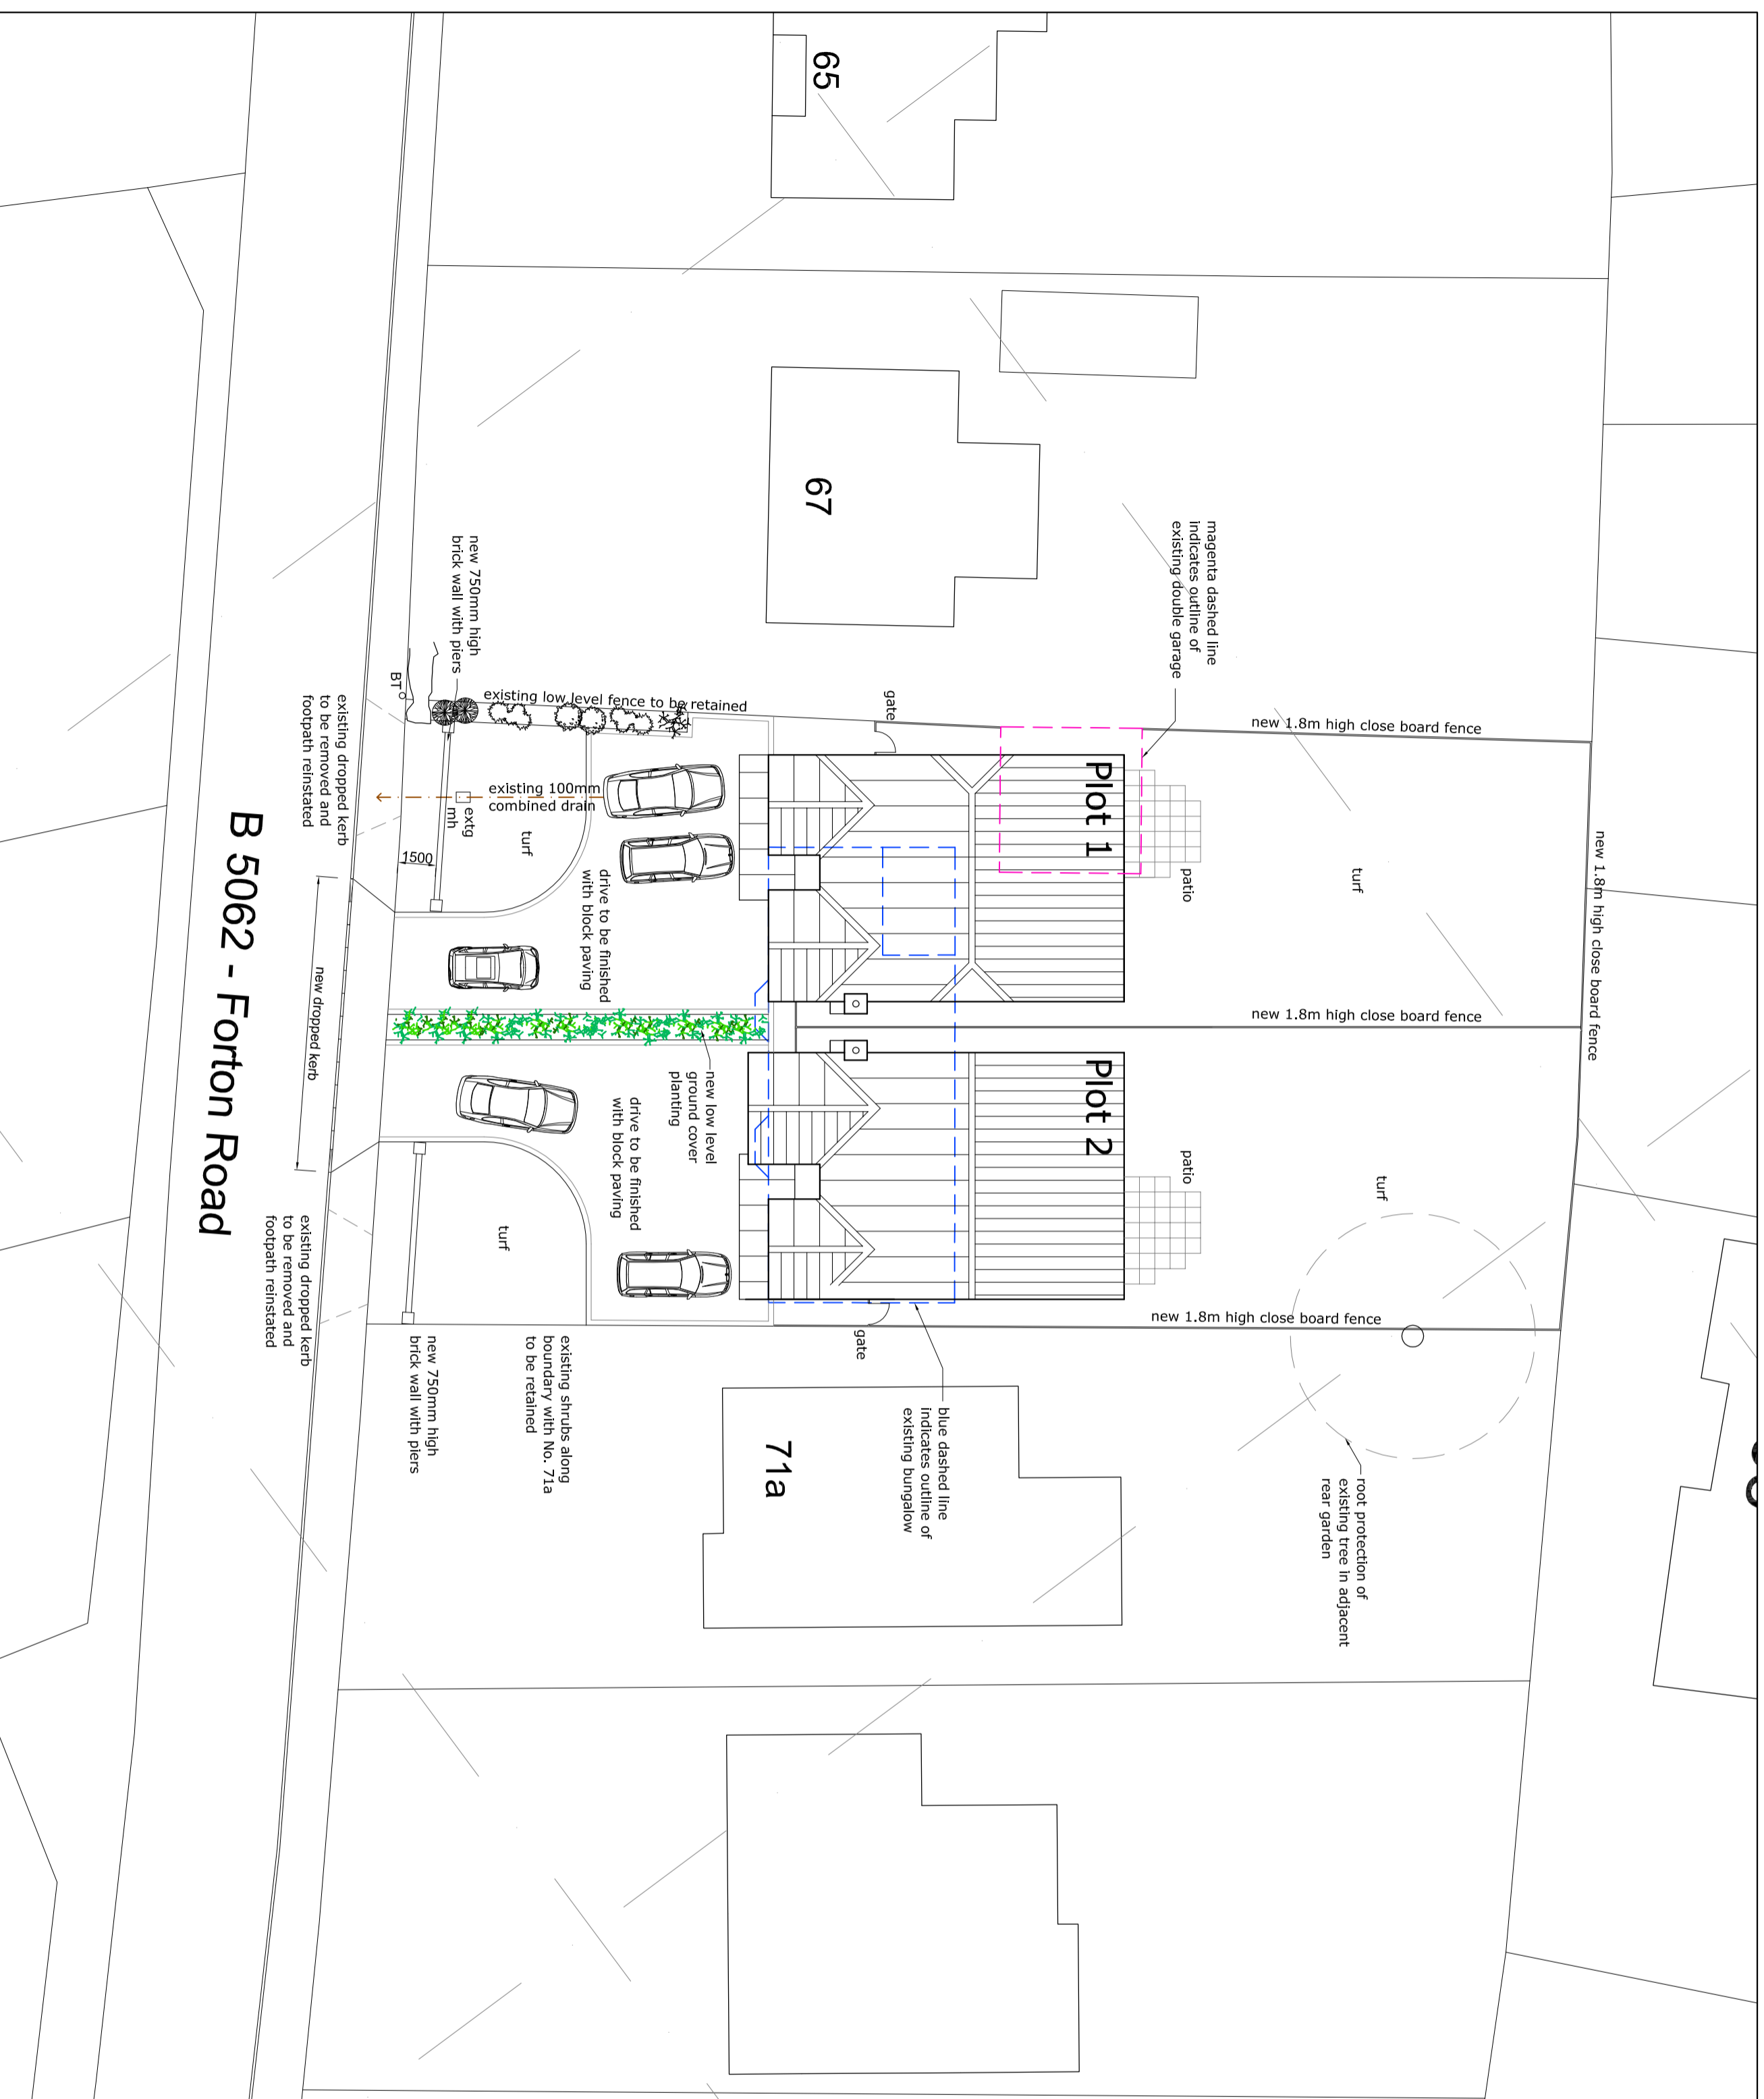

**KEY** architectural design ltd  
 Barn 2b, Dunston Business Village  
 Stafford Road, Dunston, Stafford  
 Staffordshire, ST16 9AS  
 t: +44 (0)1759 330 039  
 e: info@kaidid.co.uk

**Client**  
 Shelmore Building Services  
**Project**  
 2 No. 5 Bed Detached Dwellings

at Forton Road, Newport, Shropshire.  
 Drawing Title  
**Block Plan**

scale	drawn by	project No.	rev
1:200 @A2	DKT	16-104	D
date	checked by	dwg No.	
25.01.16	DKT	02	