



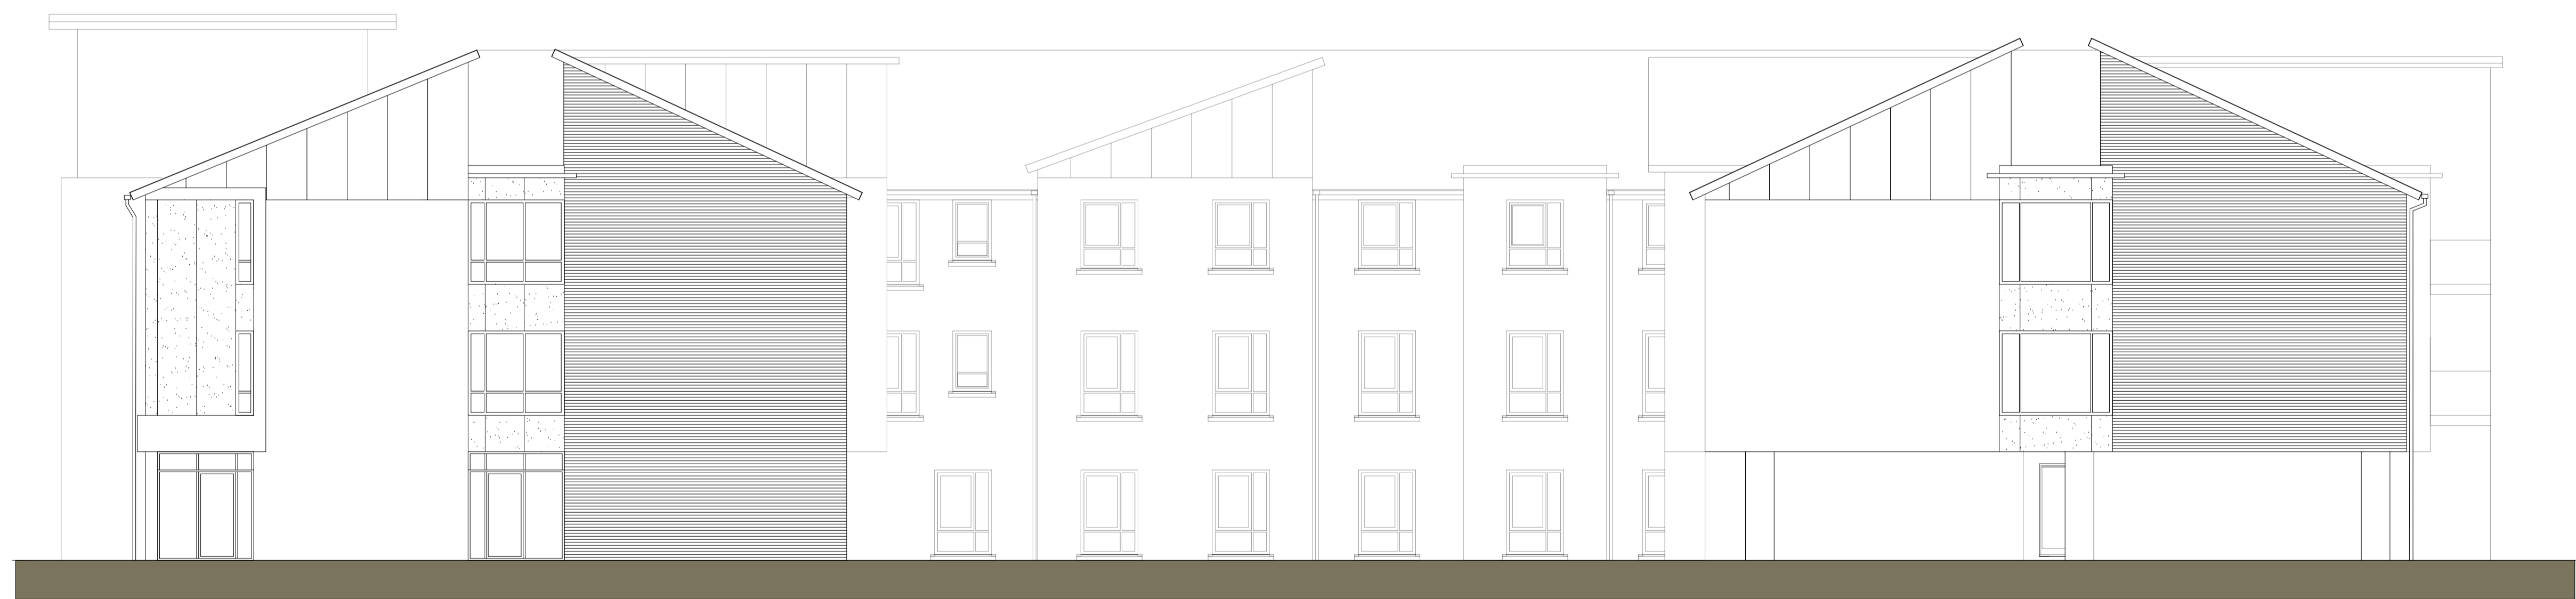

ELEVATION A

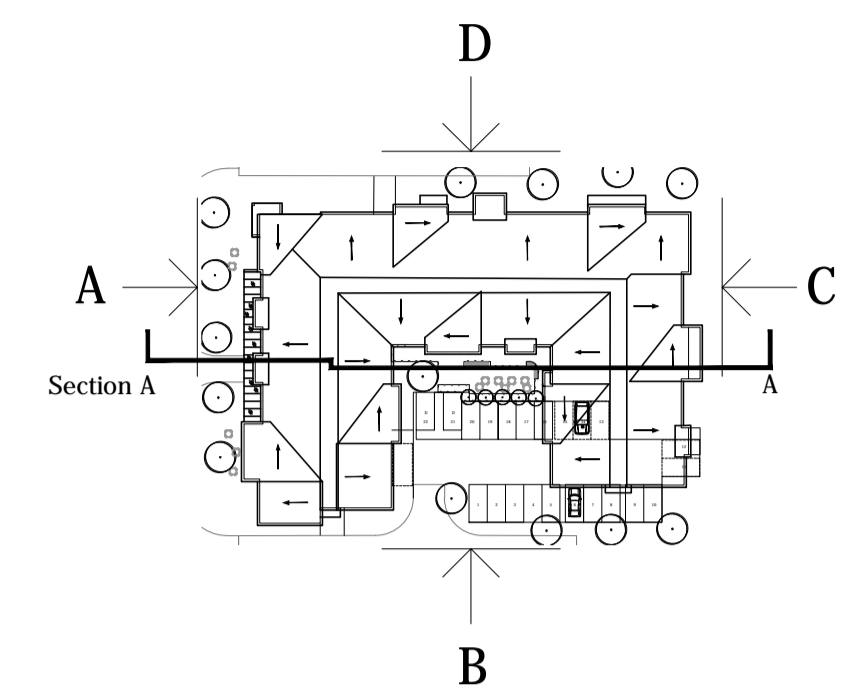

ELEVATION B

Project
**LAND AT ARLESTON
 TELFORD**

Drawing Title
**EXTRA CARE
 PROPOSED ELEVATIONS 1 OF 2**

Date	Scale	Drawn by	Check by
04.09.15	1:100@A1	RO'R	CB
Project No	Drawing No	Revision	
25049	EC-04	B	

**BARTON
 WILLMORE**

Planning • Master Planning & Urban Design
 Architecture • Landscape Planning & Design • Project Services
 Environmental & Sustainability Assessment • Graphic Design

bartonwillmore.co.uk