




**Existing Section A-A**

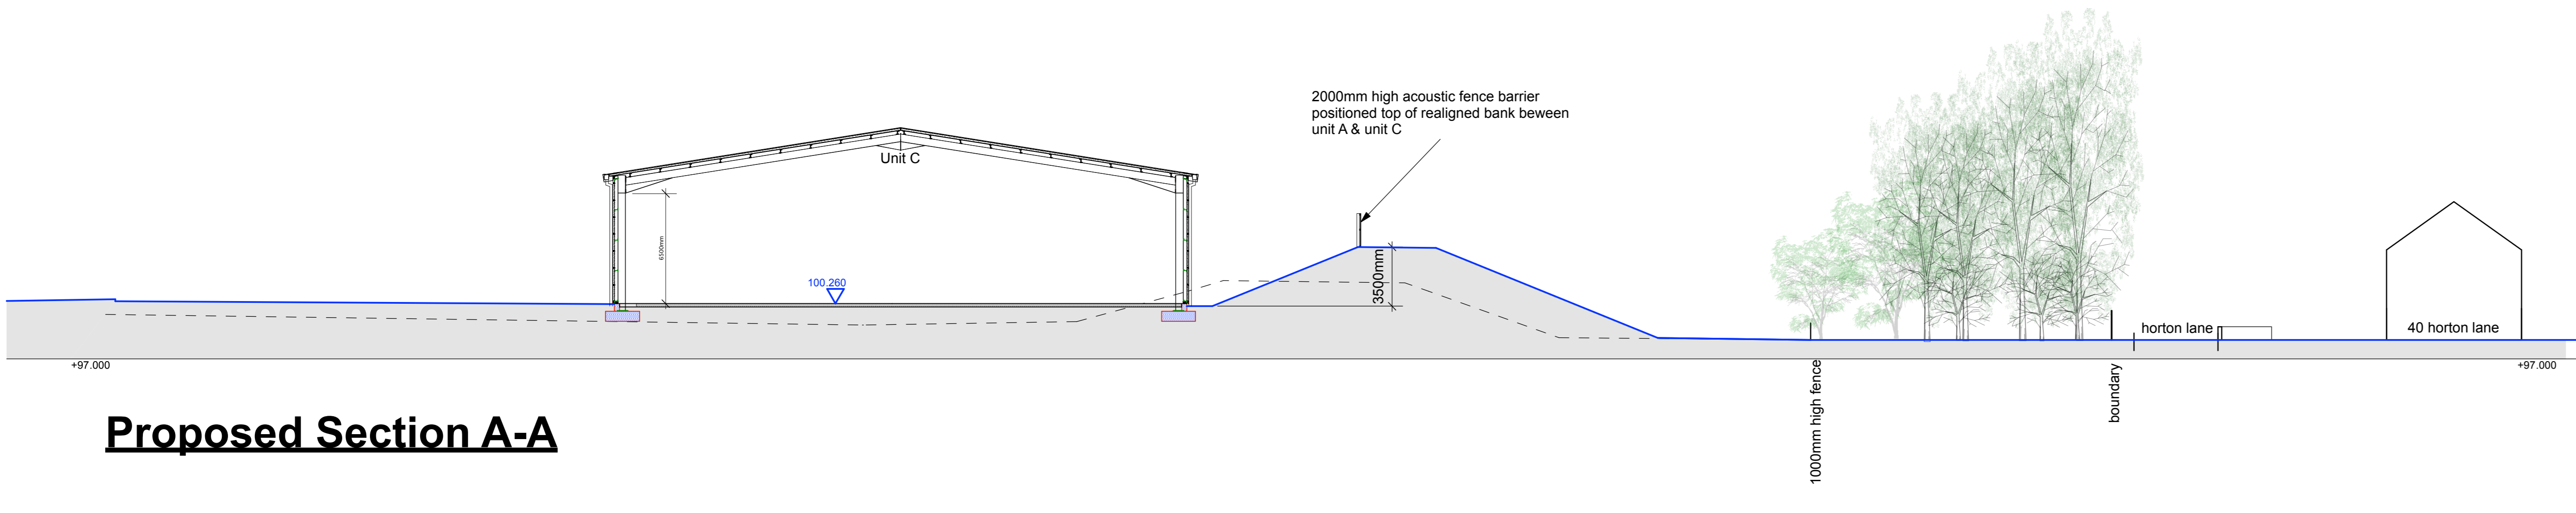


**Proposed Section A-A**

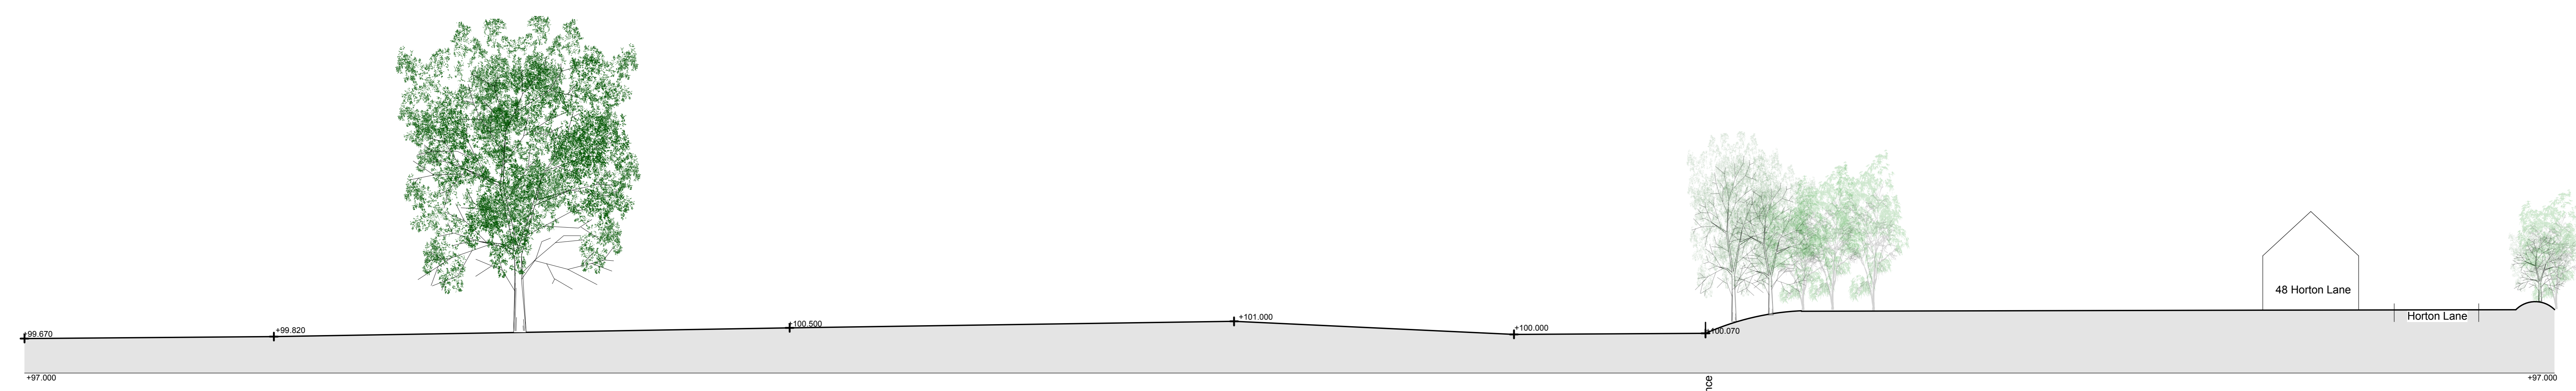

**Existing Section B-B**

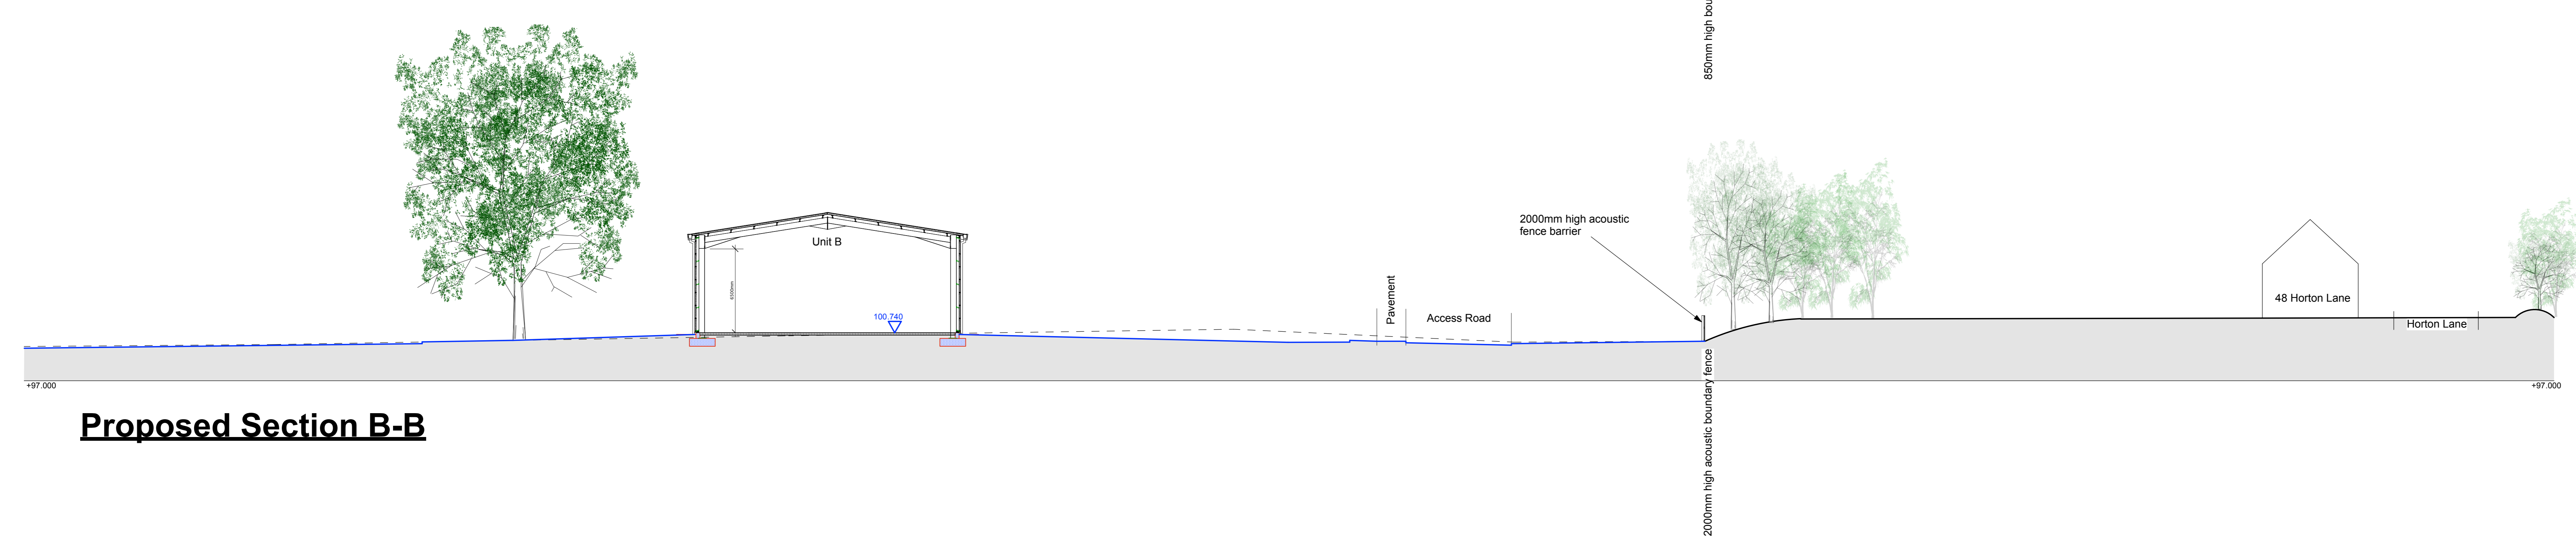

**Proposed Section B-B**

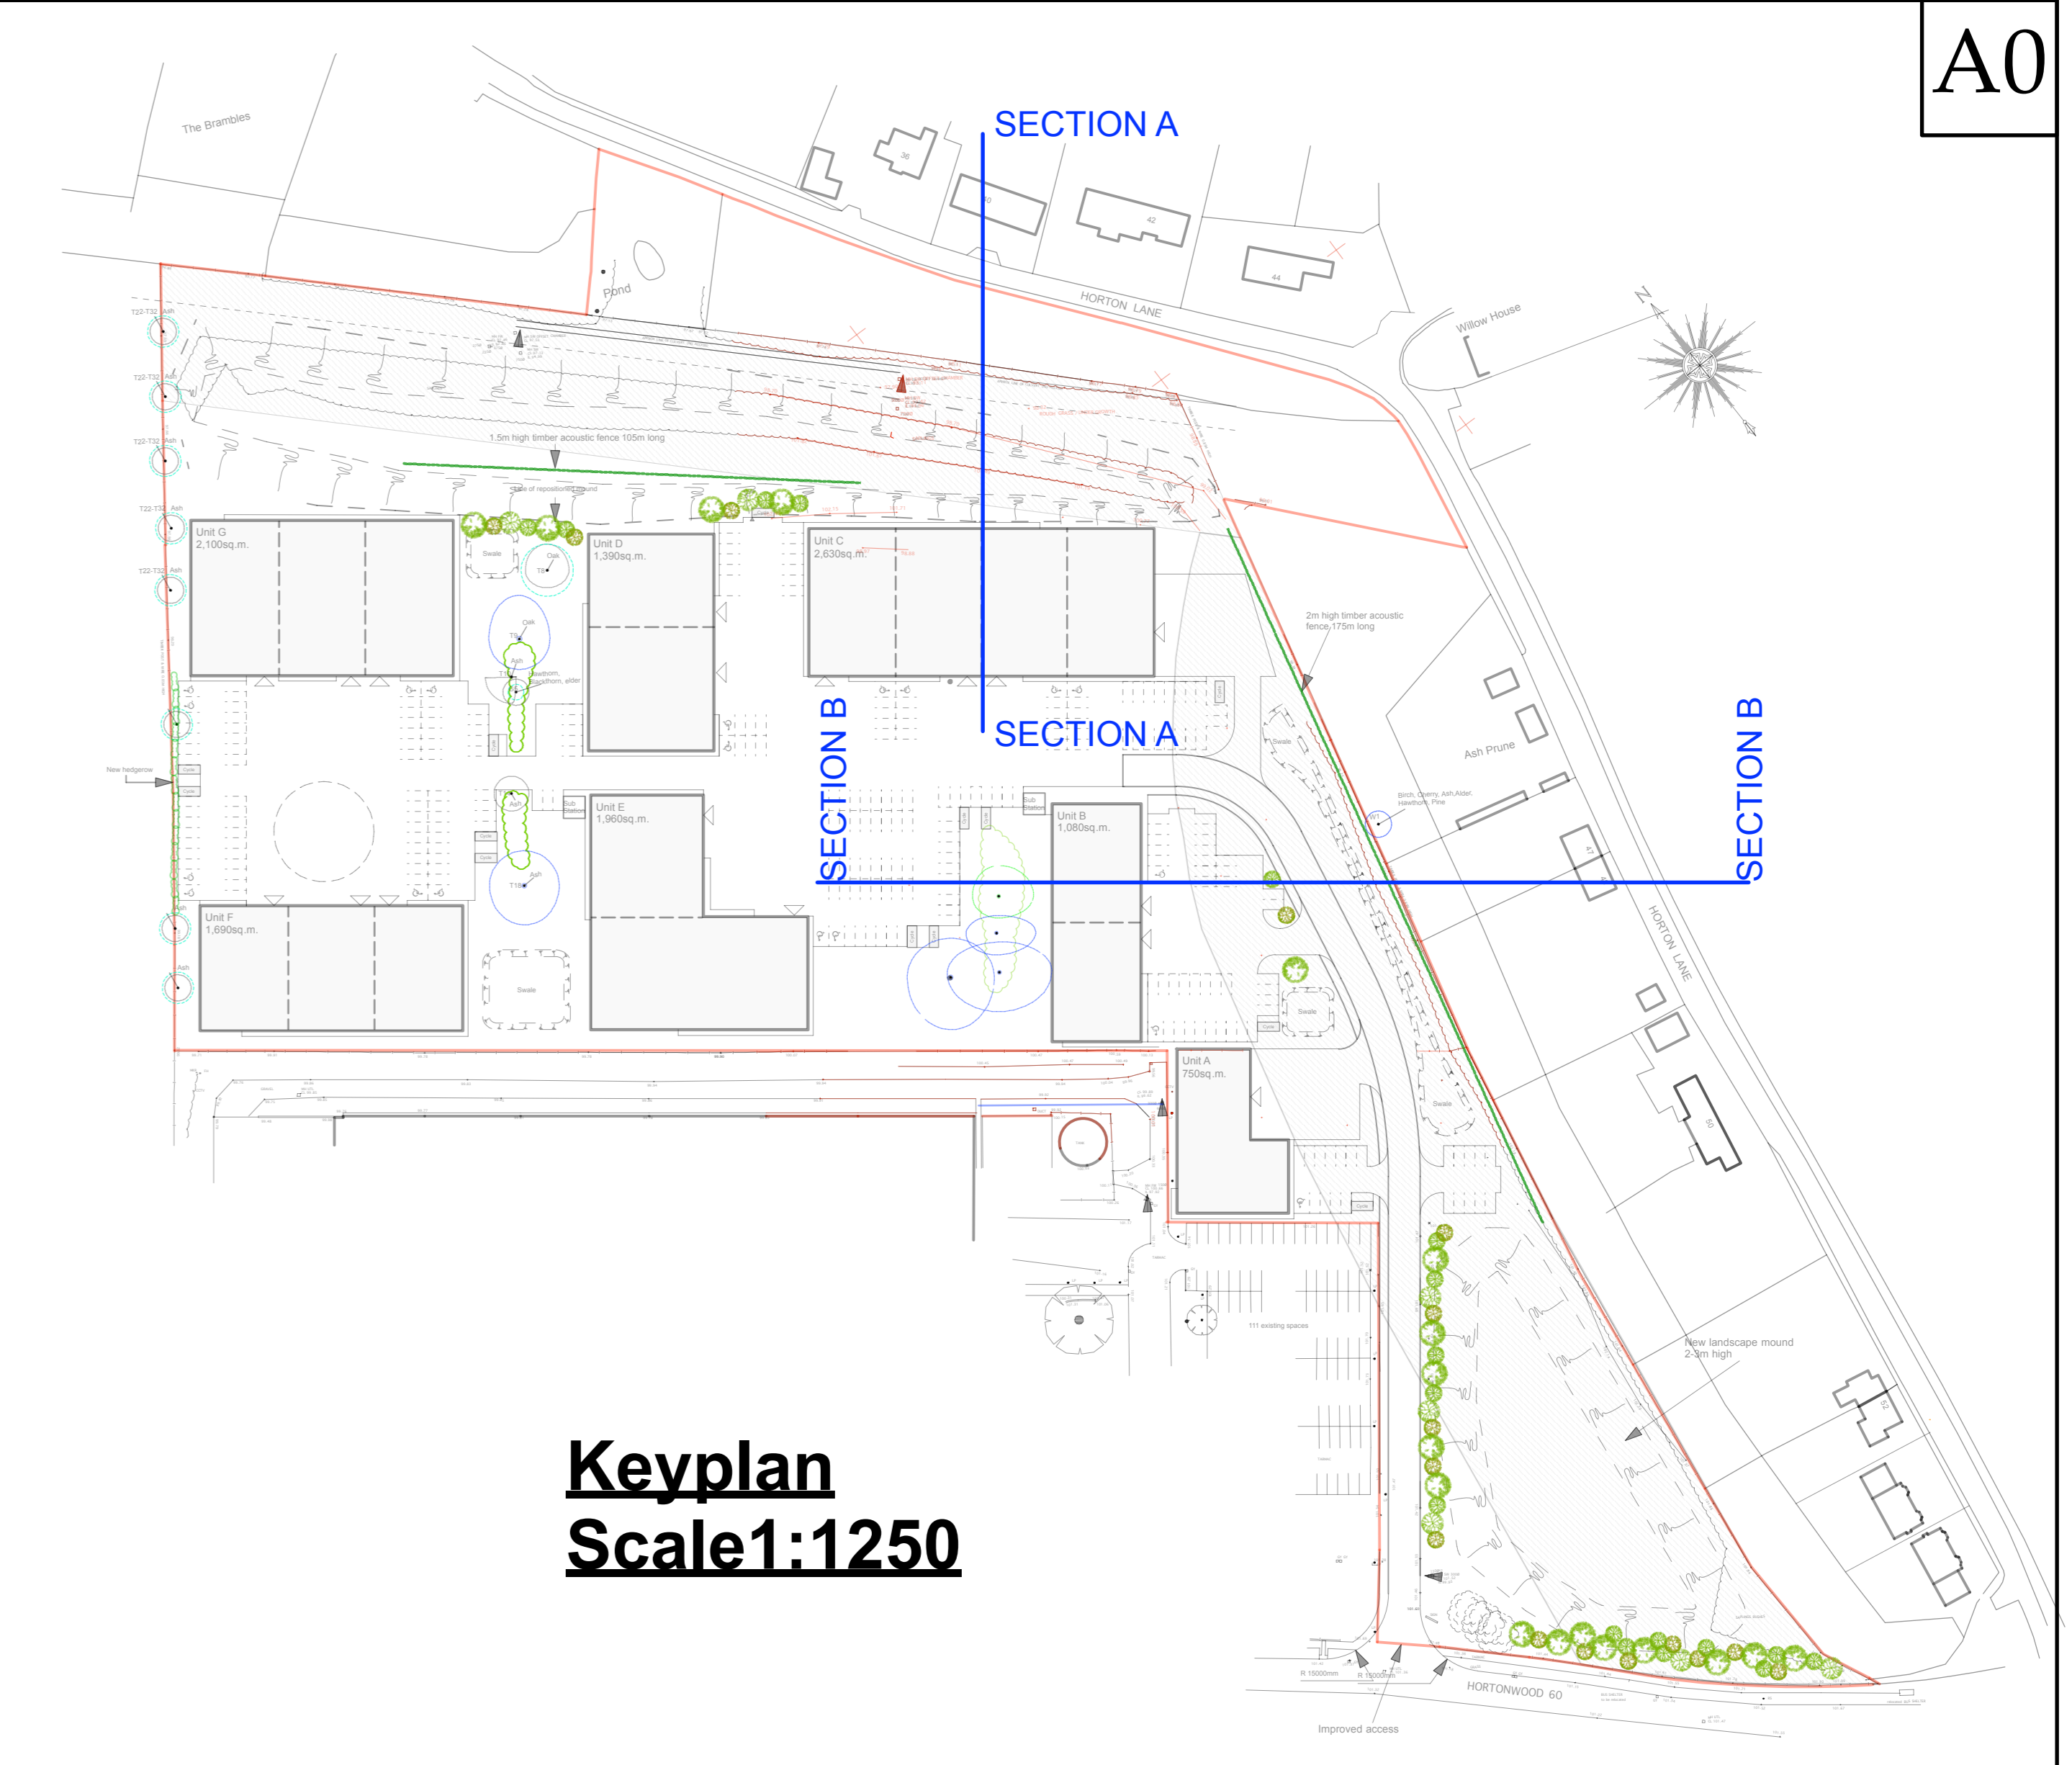

**Keyplan  
Scale 1:1250**

C			
B			
A			
INDEX	DATE	INITIAL	REVISION
<small>Architects, Project Managers, Development Consultants, Cost Consultants</small> The Woodlands 112 Compton Road Wiltshire, Wiltshire W13 9QR Tel: (01902) 427067 Fax: (01902) 712070			
CLIENT Springhill Property Investments (Jersey) Ltd.			
PROJECT Hortonwood 45/60, Hortonwood, Telford			
DRAWING TITLE Site Sections			DRAWN BY J.M.R.
SCALE	DATE	DRG. NO.	REVISION
1:200@A0	08.02.17	1788-13	

PLANNING DRAWING