



**CONSERVATION HEADLANDS**  
(NOT TO SCALE)

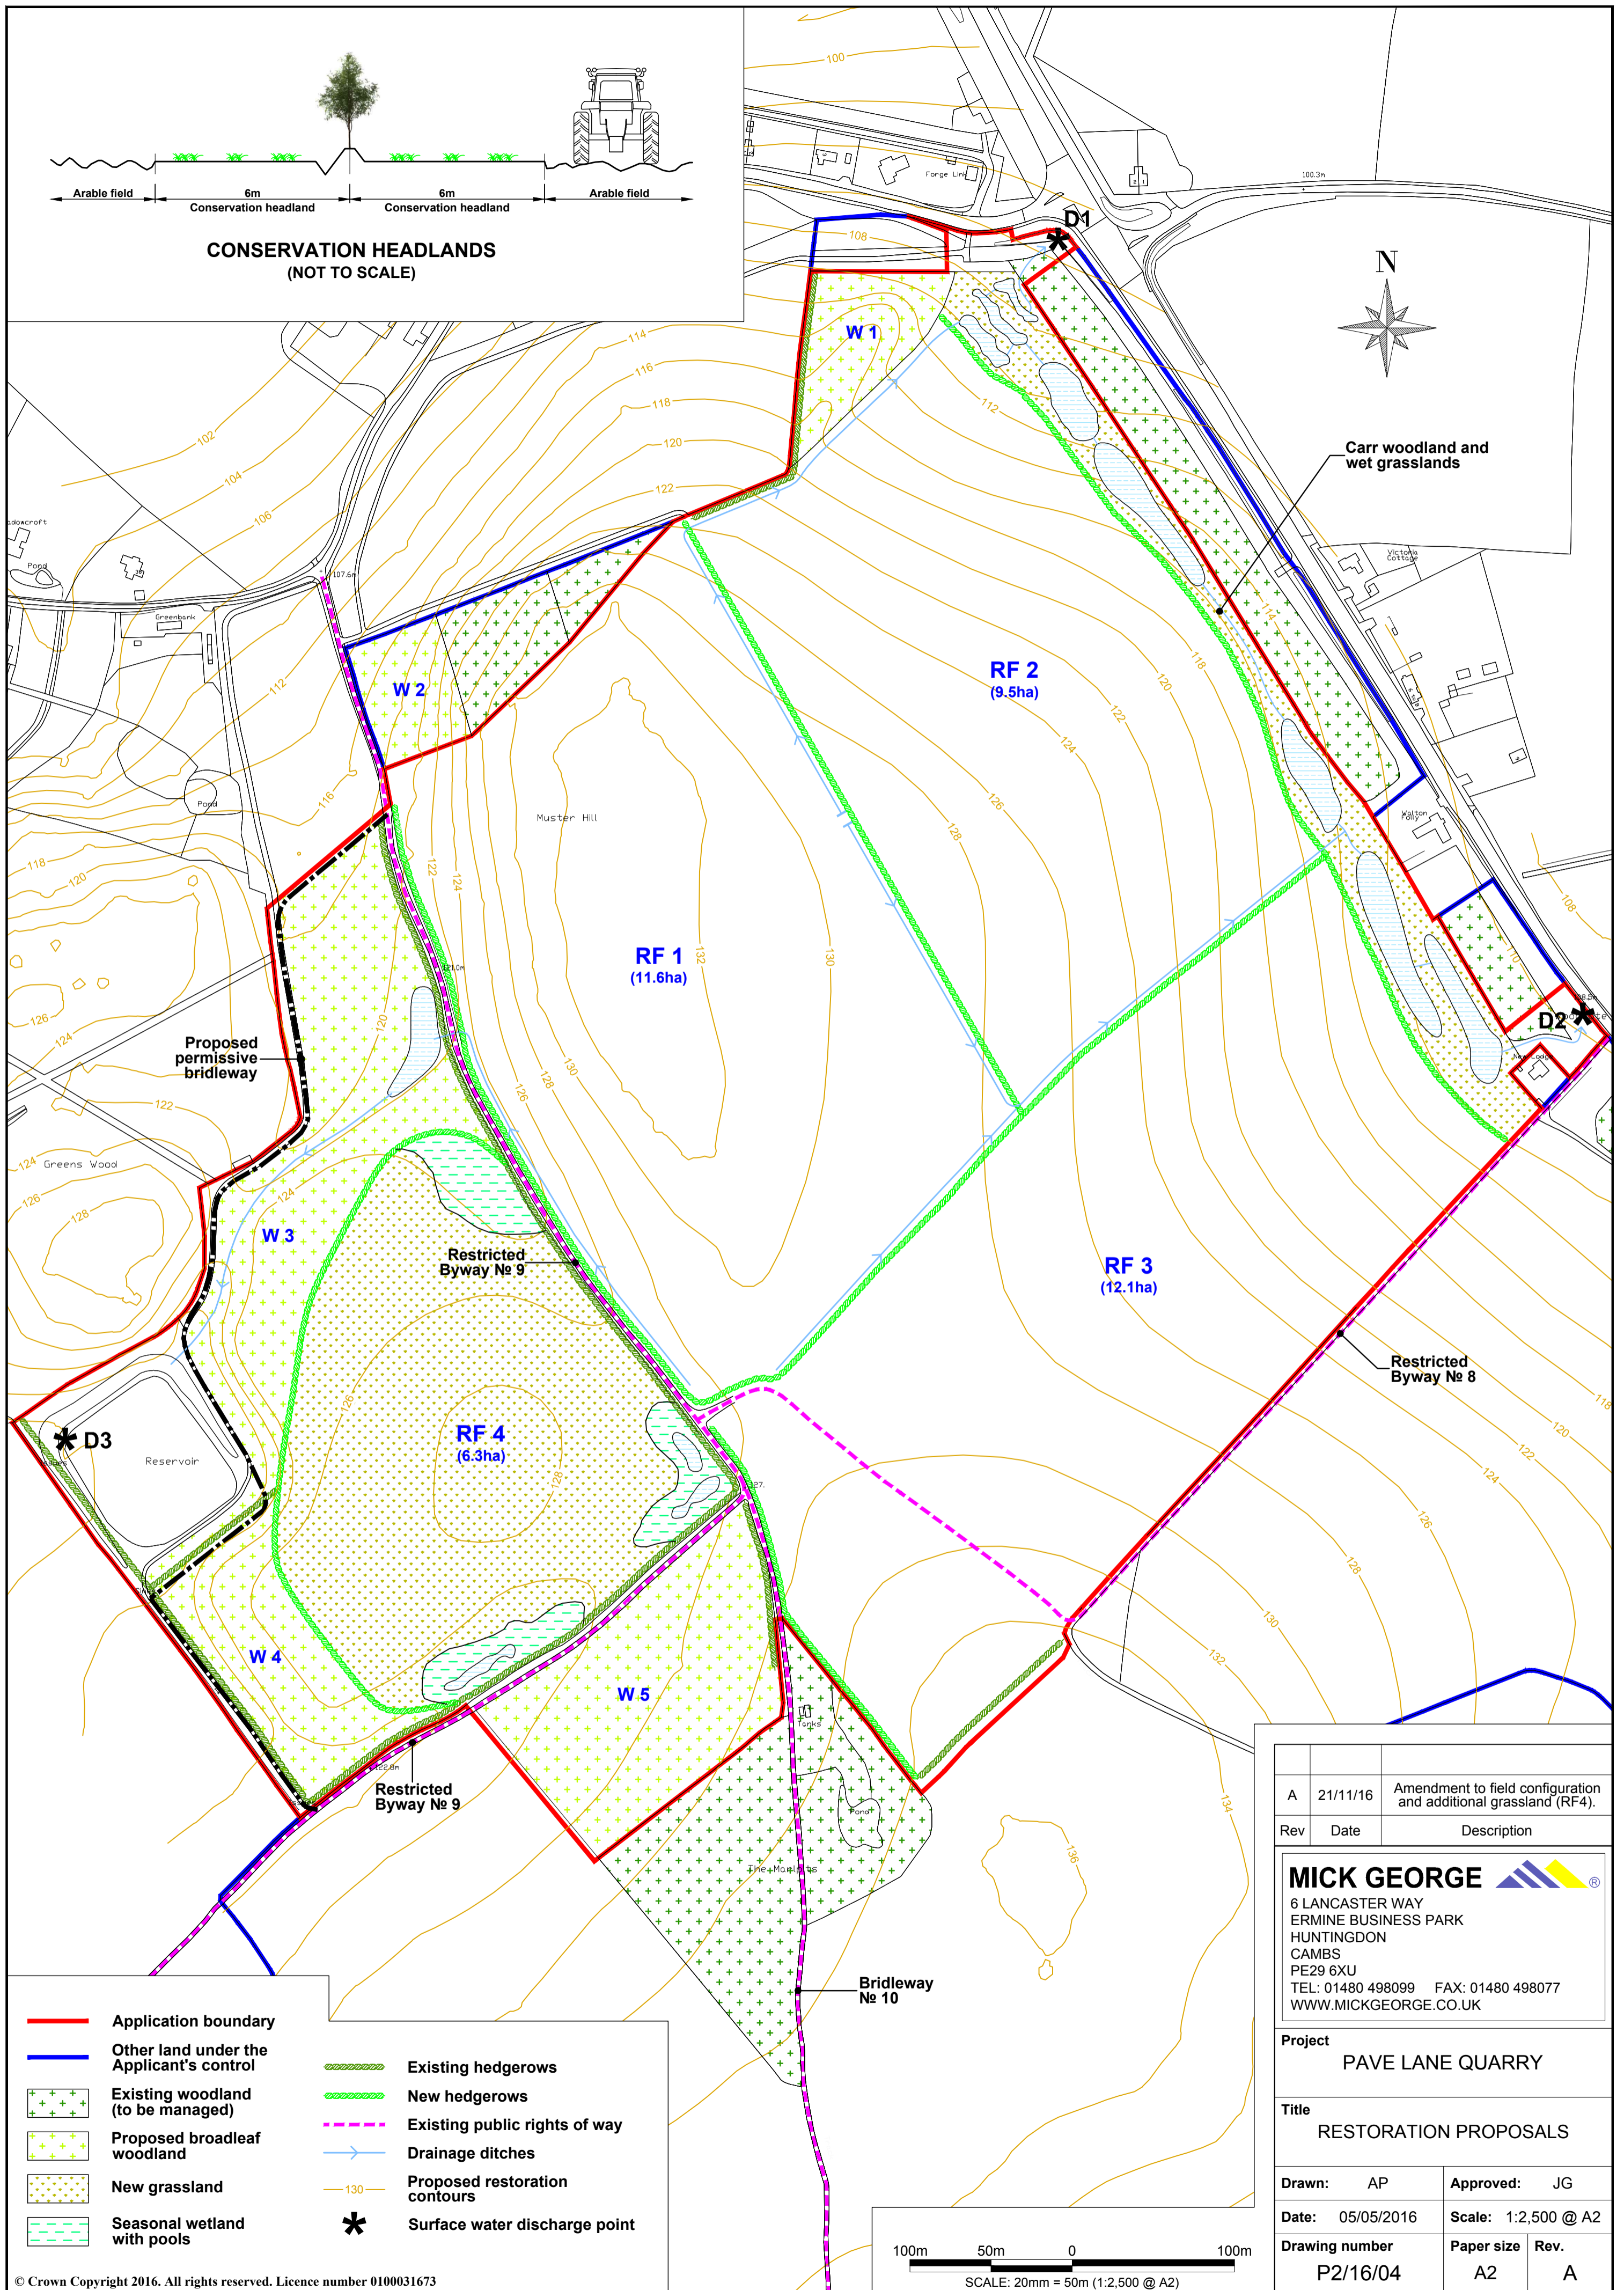

- Application boundary
- Other land under the Applicant's control
- Existing woodland (to be managed)
- Proposed broadleaf woodland
- New grassland
- Seasonal wetland with pools
- Existing hedgerows
- New hedgerows
- Existing public rights of way
- Drainage ditches
- Proposed restoration contours
- ✱ Surface water discharge point

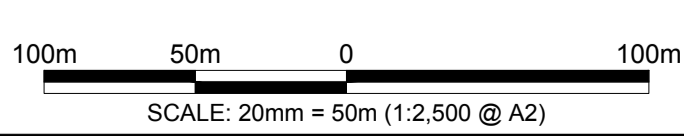

A	21/11/16	Amendment to field configuration and additional grassland (RF4).
Rev	Date	Description
<b>MICK GEORGE</b>		
6 LANCASTER WAY ERMINE BUSINESS PARK HUNTINGDON CAMBS PE29 6XU TEL: 01480 498099 FAX: 01480 498077 WWW.MICKGEORGE.CO.UK		
Project		
PAVE LANE QUARRY		
Title		
RESTORATION PROPOSALS		
Drawn:	AP	Approved: JG
Date:	05/05/2016	Scale: 1:2,500 @ A2
Drawing number	P2/16/04	Paper size Rev.
		A2 A