


The Builder is to check and verify all buildings and site dimensions, levels and sewer invert levels prior to commencement of work.  
 Do not scale off this drawing, work to figured dimensions only.  
 This drawing must be read and checked with all structural and relevant specialist drawings.  
 The Builder is to comply in all respects with the current Building Regulations and latest Codes of Practice.

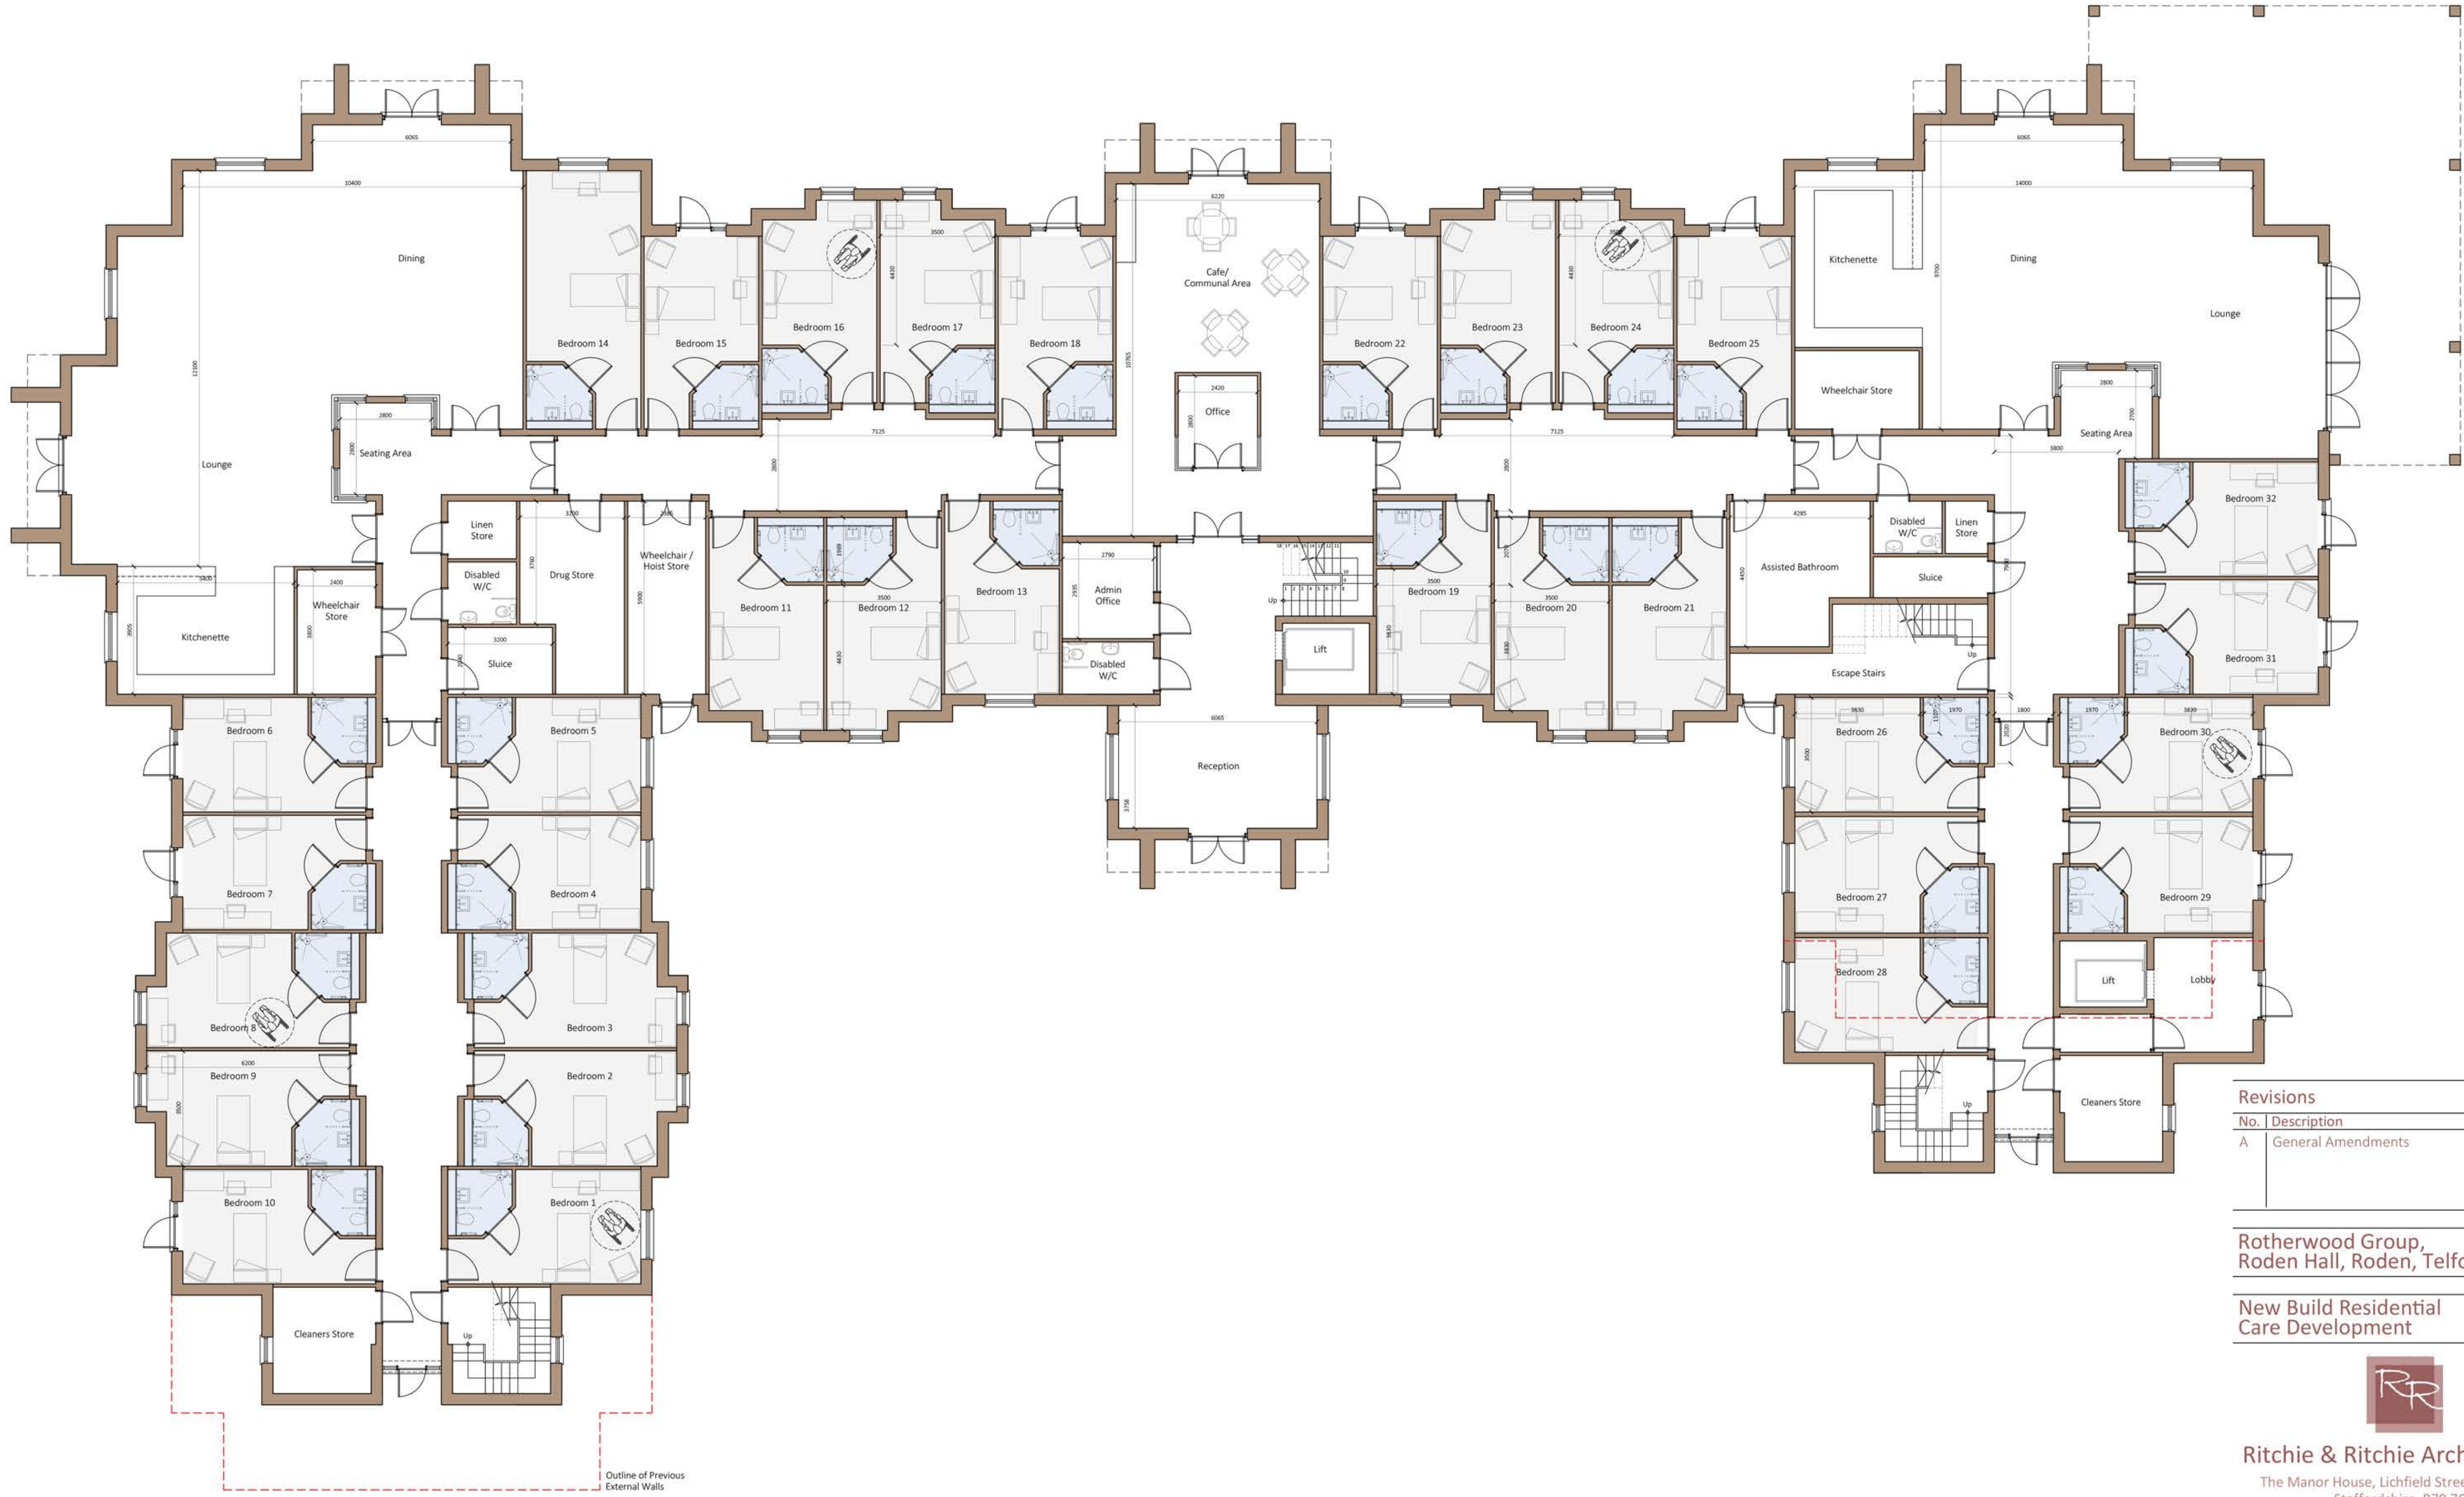

Revisions		
No.	Description	Date
A	General Amendments	27/03/2017


Rotherwood Group,  
 Roden Hall, Roden, Telford

New Build Residential  
 Care Development



**Ritchie & Ritchie Architects LLP**  
 The Manor House, Lichfield Street, Tamworth,  
 Staffordshire, B79 7QF  
 +44 (0)1827 62251  
 www.randrarchitects.co.uk

Proposed Ground Floor Plan

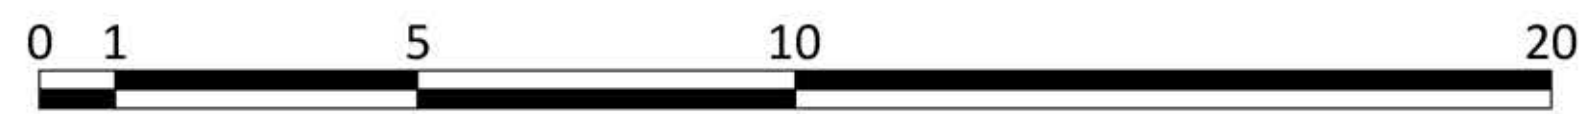

Scale	Date	Drawn	Job	Drawing
1:100 A1	July 16	KAL	7455	250A