


Copyright of this drawing is vested in Khoury Architects and must not be copied or reproduced without consent. Only figured dimensions are to be taken from this drawing. All dimensions are in millimetres unless noted otherwise. All contractors must visit the site and be responsible for taking and checking all dimensions relative to their work.

Khoury Architects are to be notified immediately of any variation between drawings and site conditions.

Notes:

Key:

- 1 - STONE
- 2 - BRICK
- 3 - SLATE ROOF
- 4 - ALUMINIUM WINDOW FRAME
- 5 - ZINC CLADDING

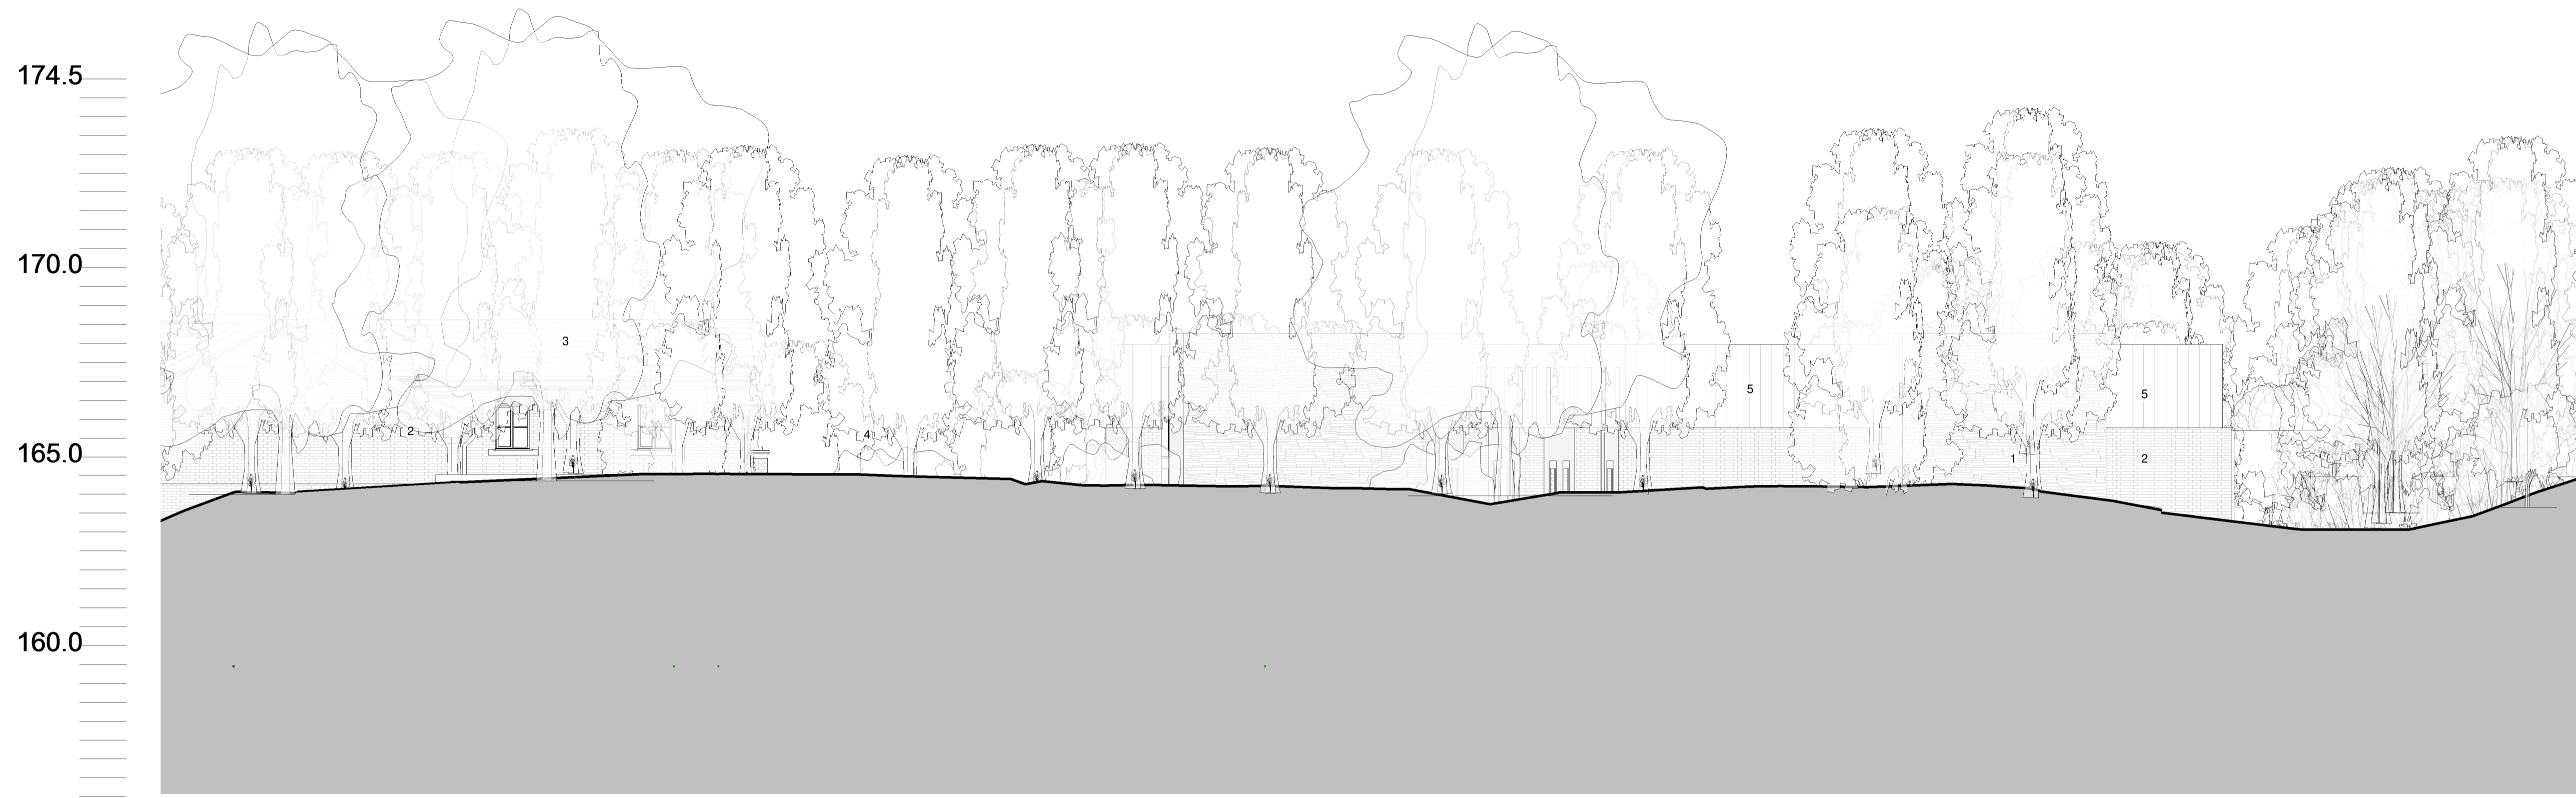

Elevation 4
1 : 100



Elevation 3
1 : 100

H	01/06/2017	Apartment B, Design Amended	VG
G	18/04/2017	C.H.Design Amended	VG
F	04/04/2017	Design Amended	VG
E	20/02/2017	Design Amended	VG
D	26/01/2017	Design Amended	VG
C	13/12/2016	Elevations Amend.	VG
B	12/09/2016	South Elev. Amend.	VG
A	09/09/2016	Scale Amended	VG
/	02/09/2016	First Issue	VG

PLANNING

KA
KhouryArchitects
exciting space.

42 New Road
Stourbridge
DY8 1PA

T 01384 395959

E info@khouryarchitects.co.uk
W www.khouryarchitects.co.uk

Client
Millhouse
Address
Shifnal Road, Telford, TF2 9NN

Title
Proposed Elevations

Drawn: VG Date: 09/02/16 Scale: 1 : 100 @A1
Checked: DP

Drawing Number: 186-P03-301H