

Copyright of this drawing is vested in Khoury Architects and must not be copied or reproduced without consent. Only figured dimensions are to be taken from this drawing. All dimensions are in millimetres unless noted otherwise. All contractors must visit the site and be responsible for taking and checking all dimensions relative to their work.

Khoury Architects are to be notified immediately of any variation between drawings and site conditions.

Notes:

/ 02/09/2016 First Issue VG

PLANNING



42 New Road
Stourbridge
DY8 1PA

T 01384 395959


E info@khouryarchitects.co.uk
W www.khouryarchitects.co.uk

Client
Millhouse
Address
Shifnal Road, Telford, TF2 9NN

Title
Existing Sections

Drawn: VG Date: 09/02/16 Scale: 1:200 @A1
Checked: AK

Drawing Number: 186-E02-002

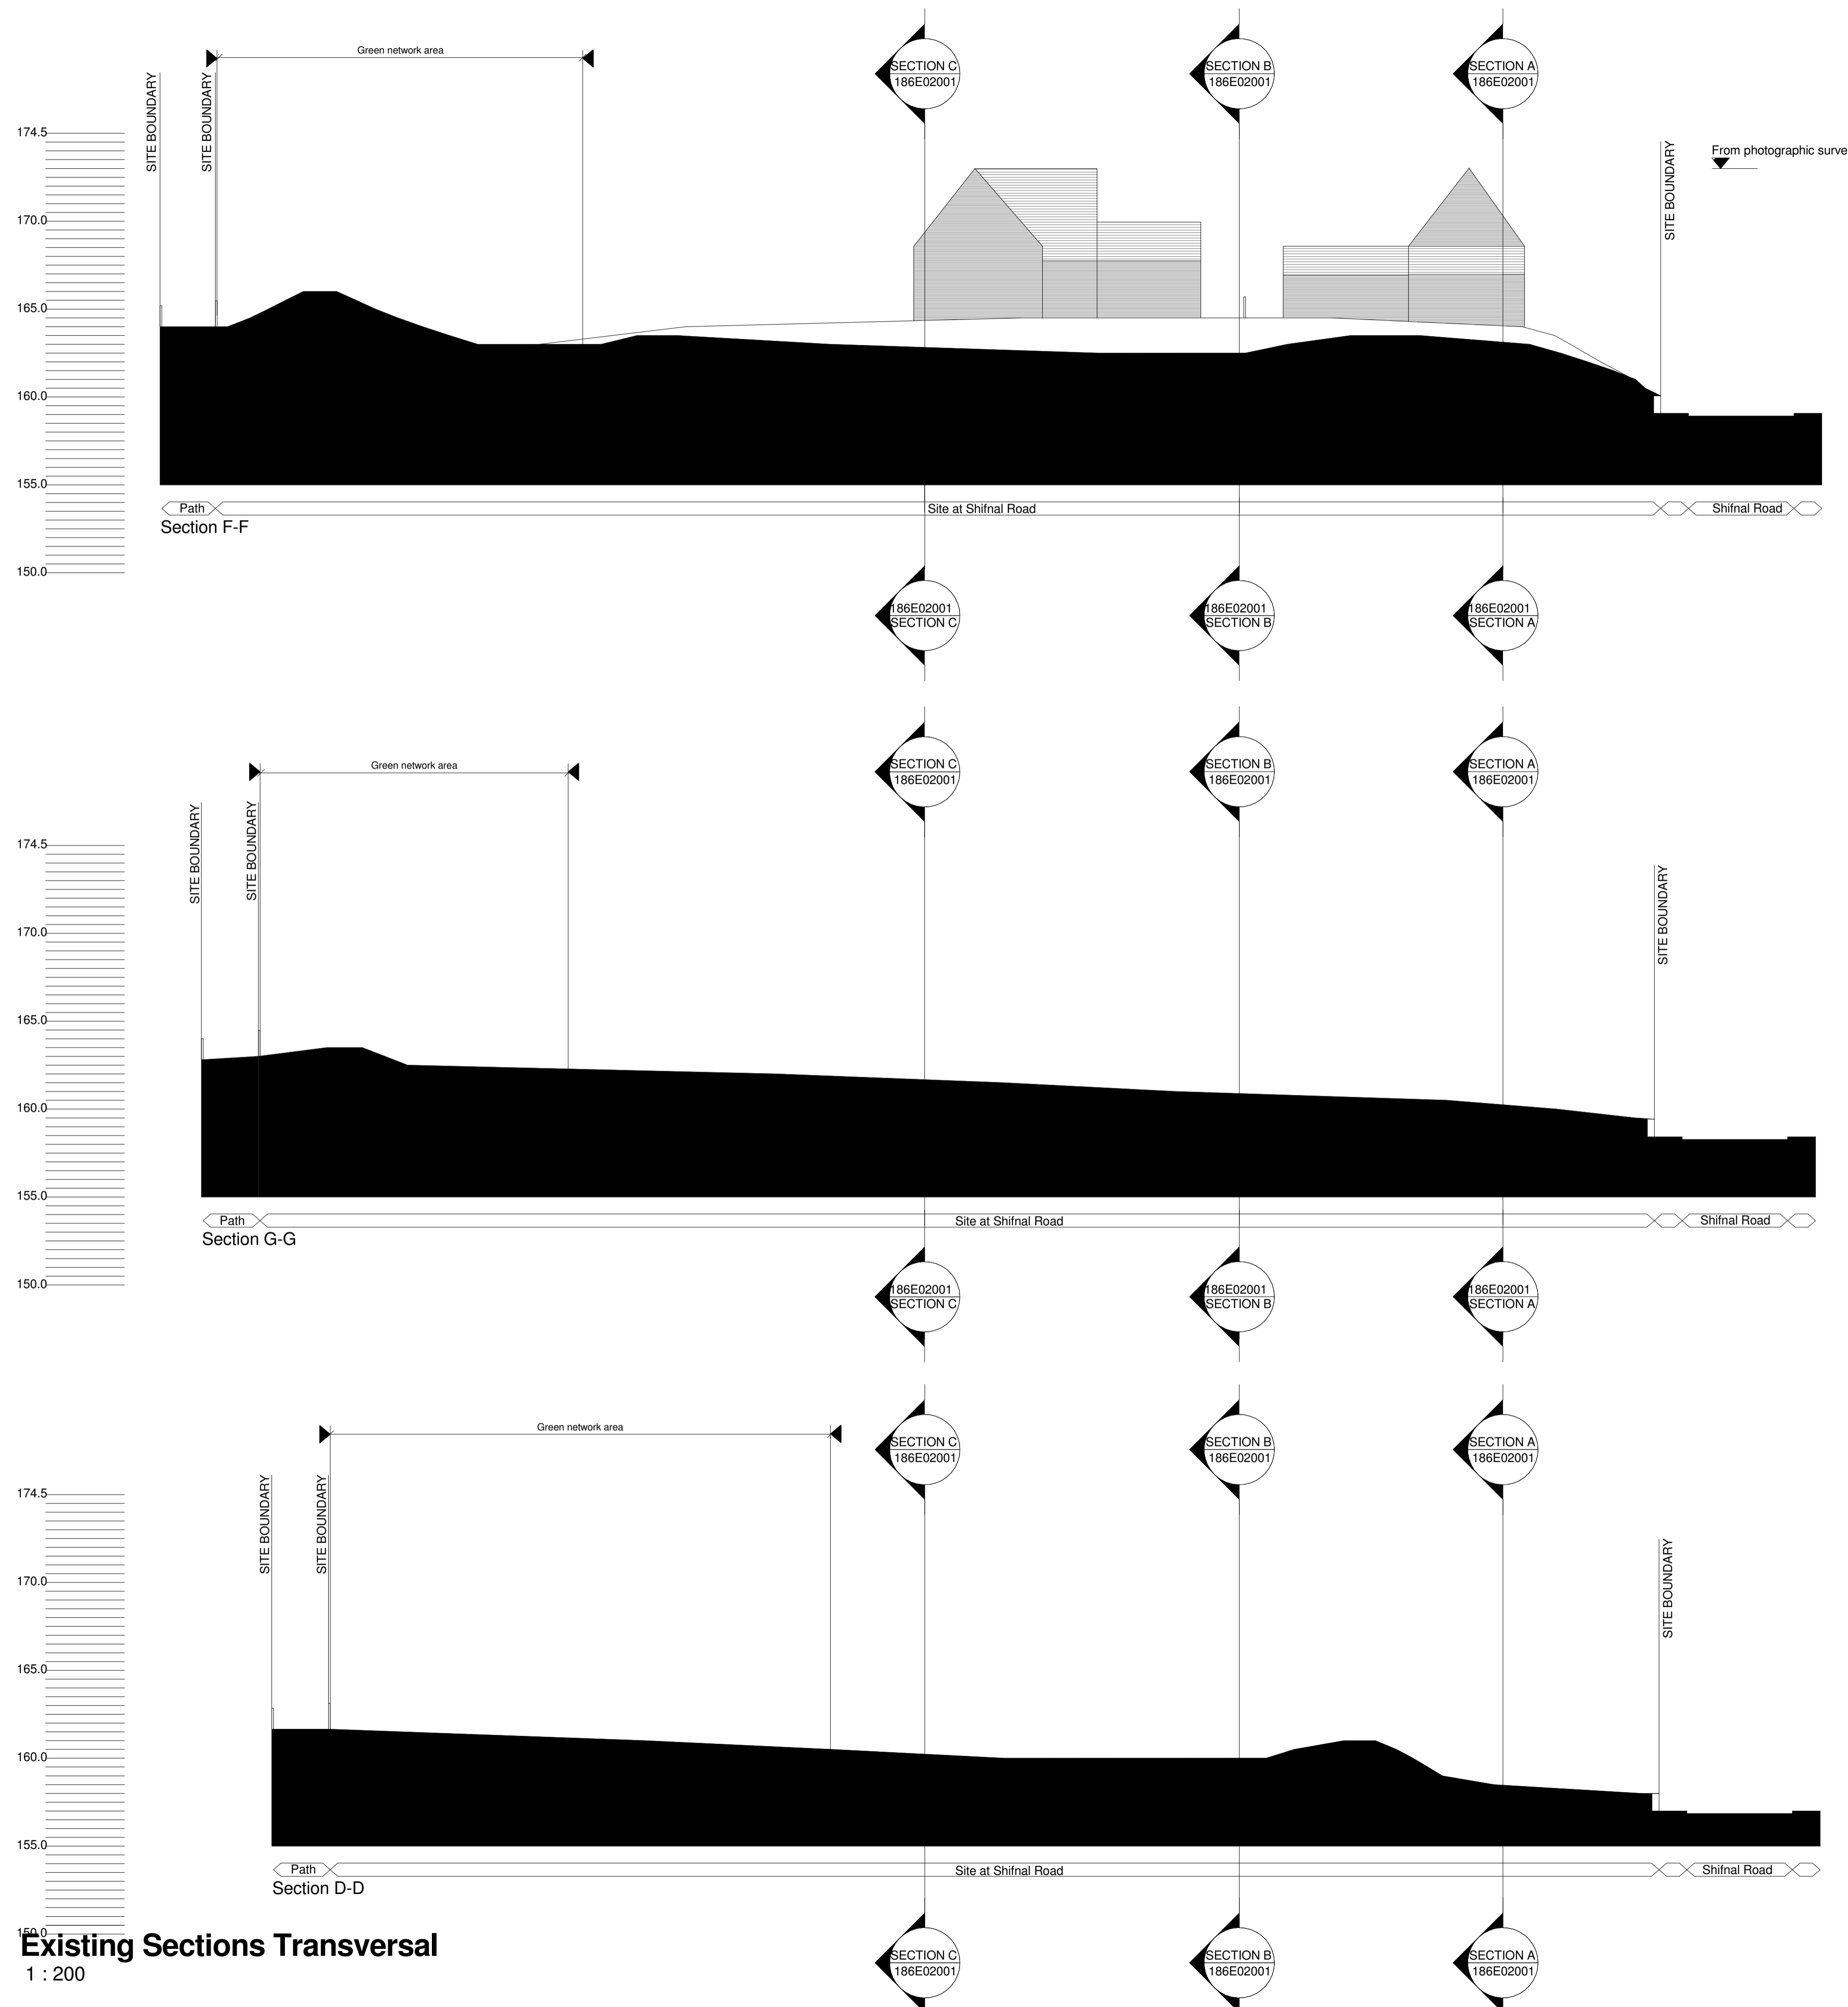

Existing Sections Transversal
1 : 200