



# Madeley 3G Pitches

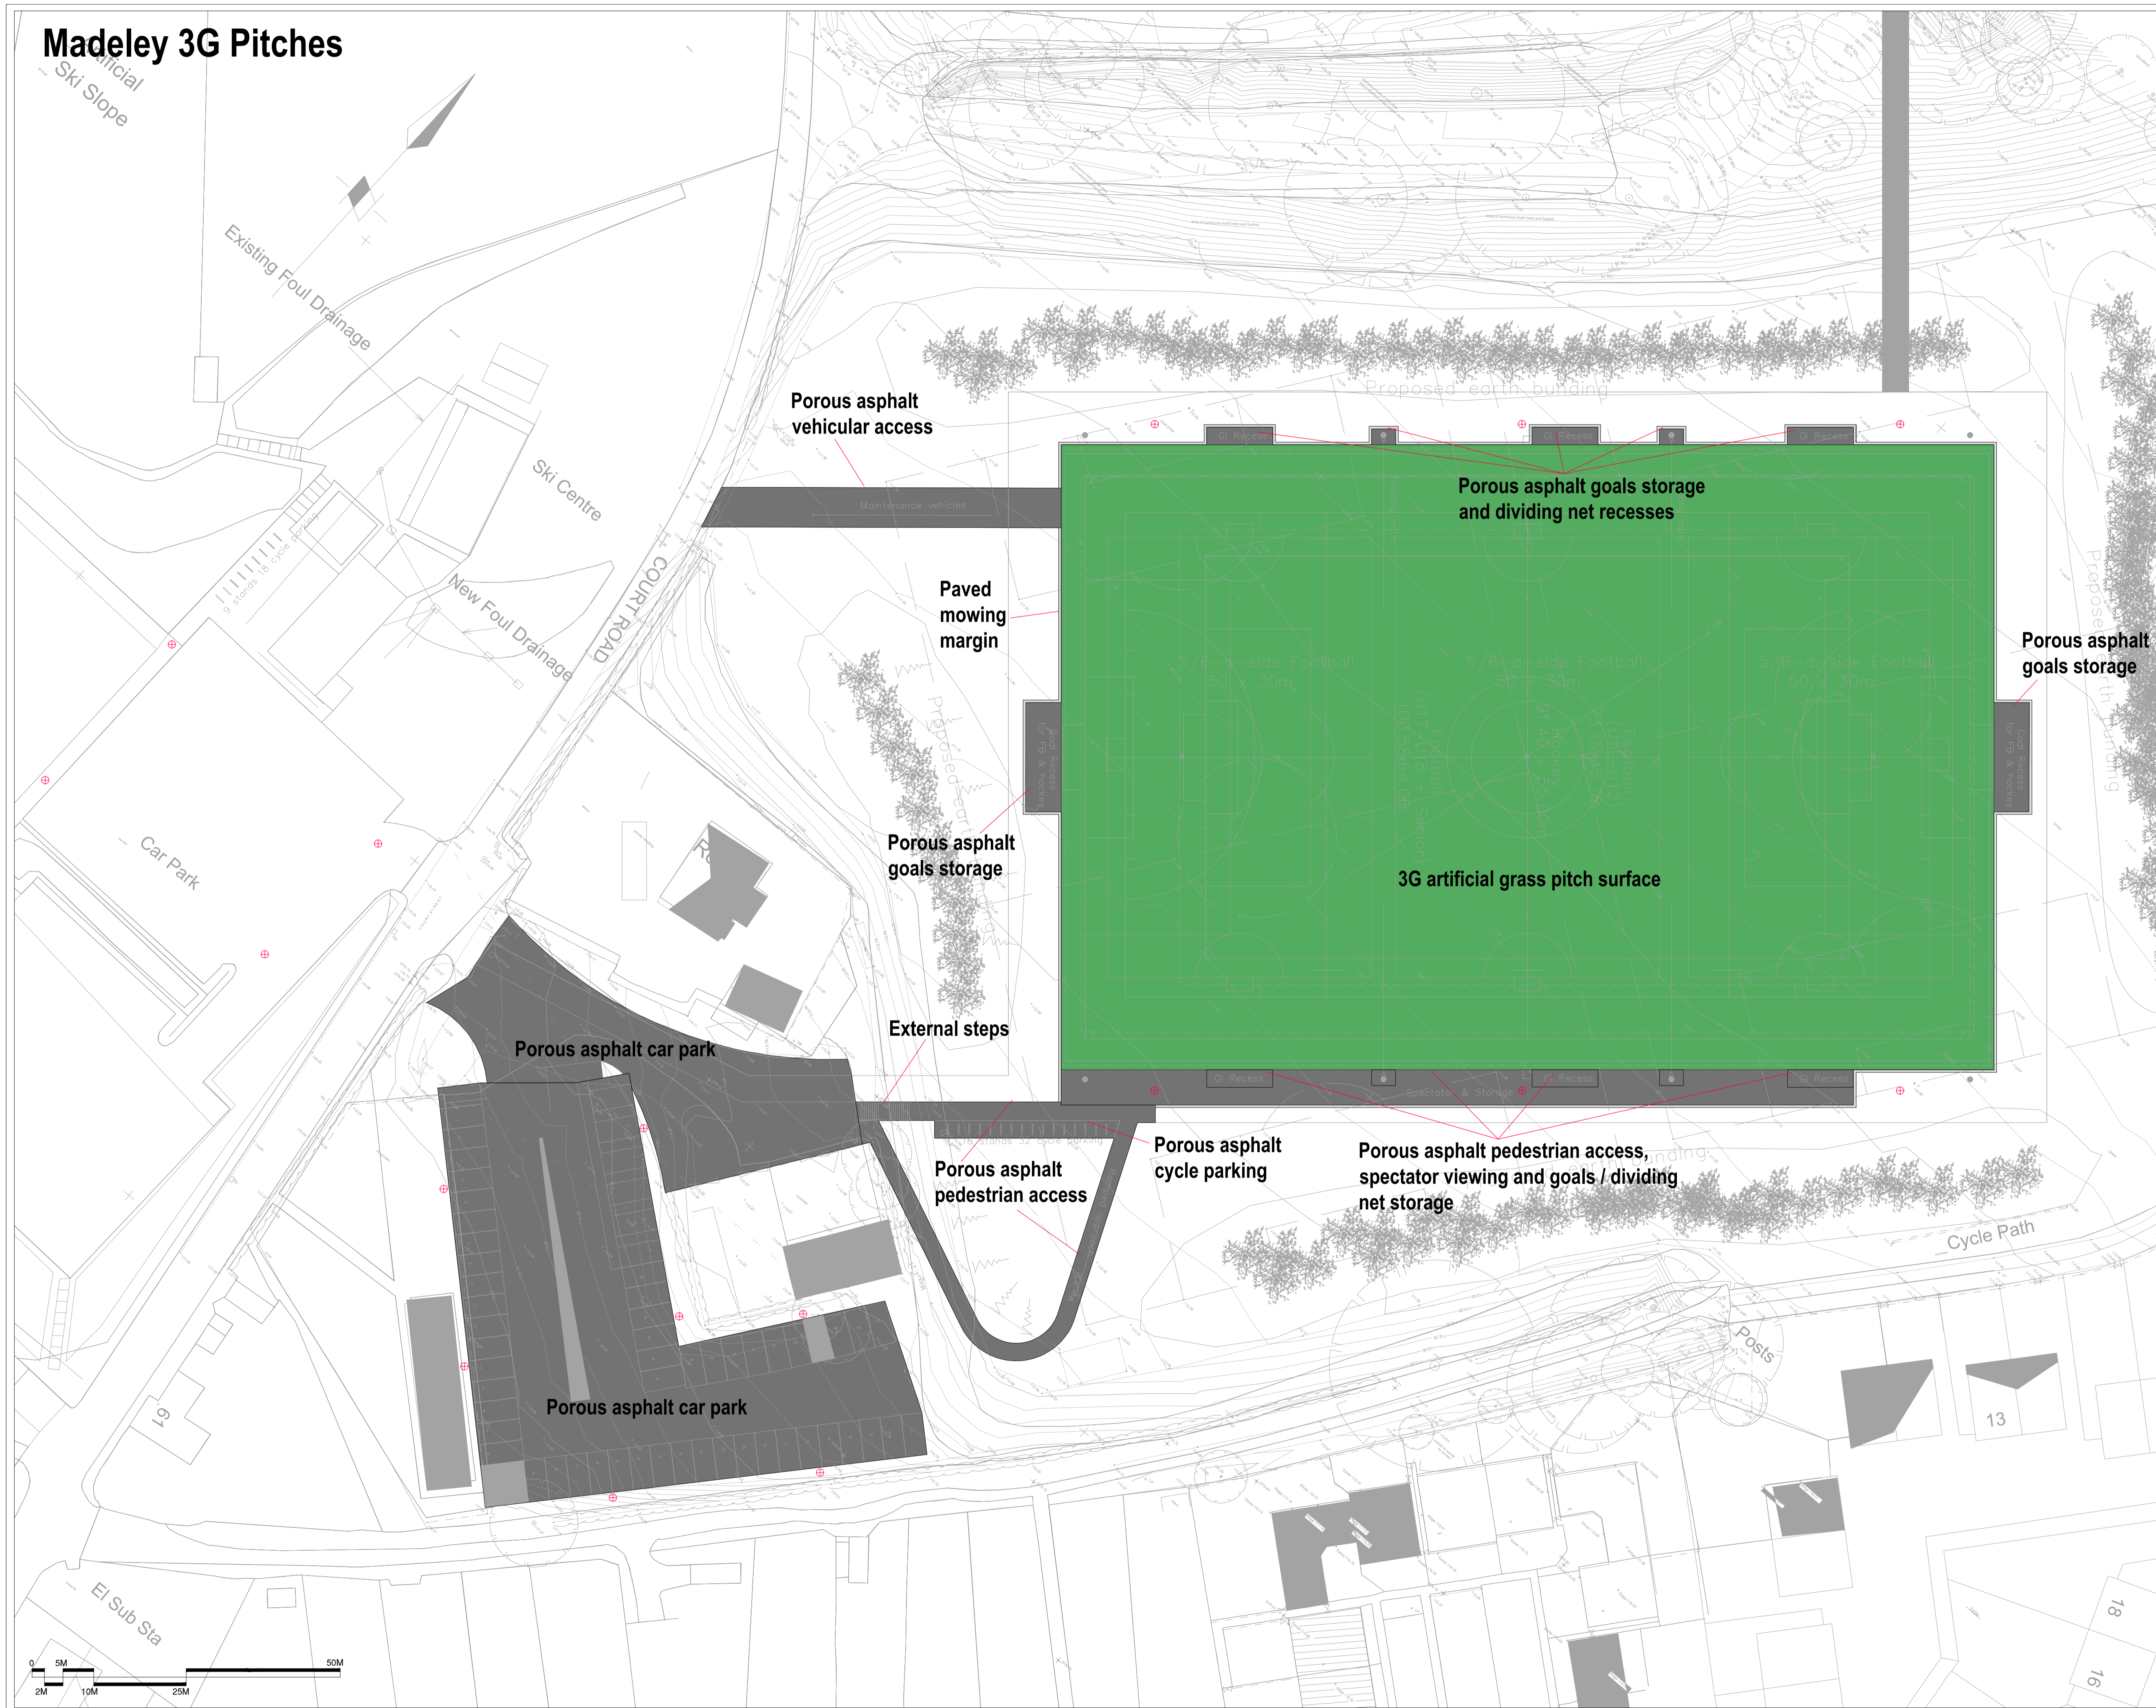

1- DO NOT SCALE FROM DRAWING. ALL DIMENSIONS TO BE CHECKED ON SITE PRIOR TO COMMENCEMENT OF WORKS.  
2- THIS DRAWING IS COPYRIGHT TO SURFACING STANDARDS LTD.  
3- ALL PERSONNEL SHOULD BE AWARE OF THE HEALTH AND SAFETY PLAN WHICH IS RETAINED IN THE SITE MANAGERS OFFICE.

NOTES  
⊕ Indicative Position Of Musco Floodlighting Design

01	FEASIBILITY ISSUE - MAST LOCATIONS ADDED	SMD	27.11.17
00	FEASIBILITY ISSUE	SMD	17.02.16
REV	DESCRIPTION	BY	CHKI DATE

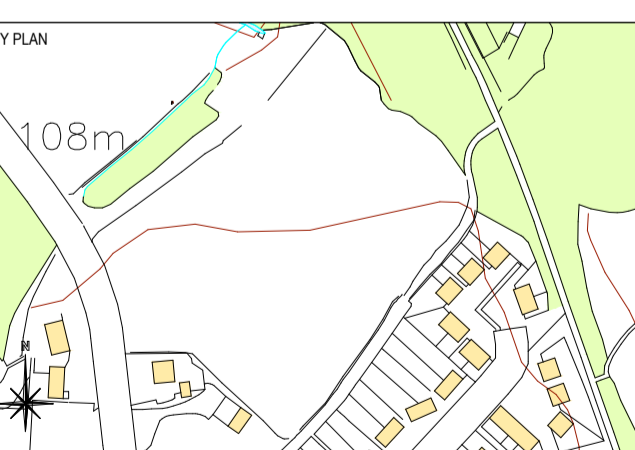

AUTHOR  
Tom Betts

TITLE  
Madeley 3G Pitches  
Standard Surfacing Plan

PROJECT	SCALE	SIZE
SSL2063	1:500	A1
DRAWING No	REVISION	
01	01	

