


Disclaimer:
Do not scale from this drawing.
All contractors must visit the site and be responsible for taking and checking dimensions.
All construction information should be taken from figured dimensions only.
Any discrepancies between drawings, specifications and site conditions must be brought to the attention of the supervising officer.
This drawing is for planning purposes only. It is not intended to be used for construction purposes. Whilst all reasonable efforts are used to ensure drawings are accurate, Astle Planning and Design Ltd accept no responsibility or liability for any reliance placed on, or use made of, this plan by anyone for purposes other than those stated above.

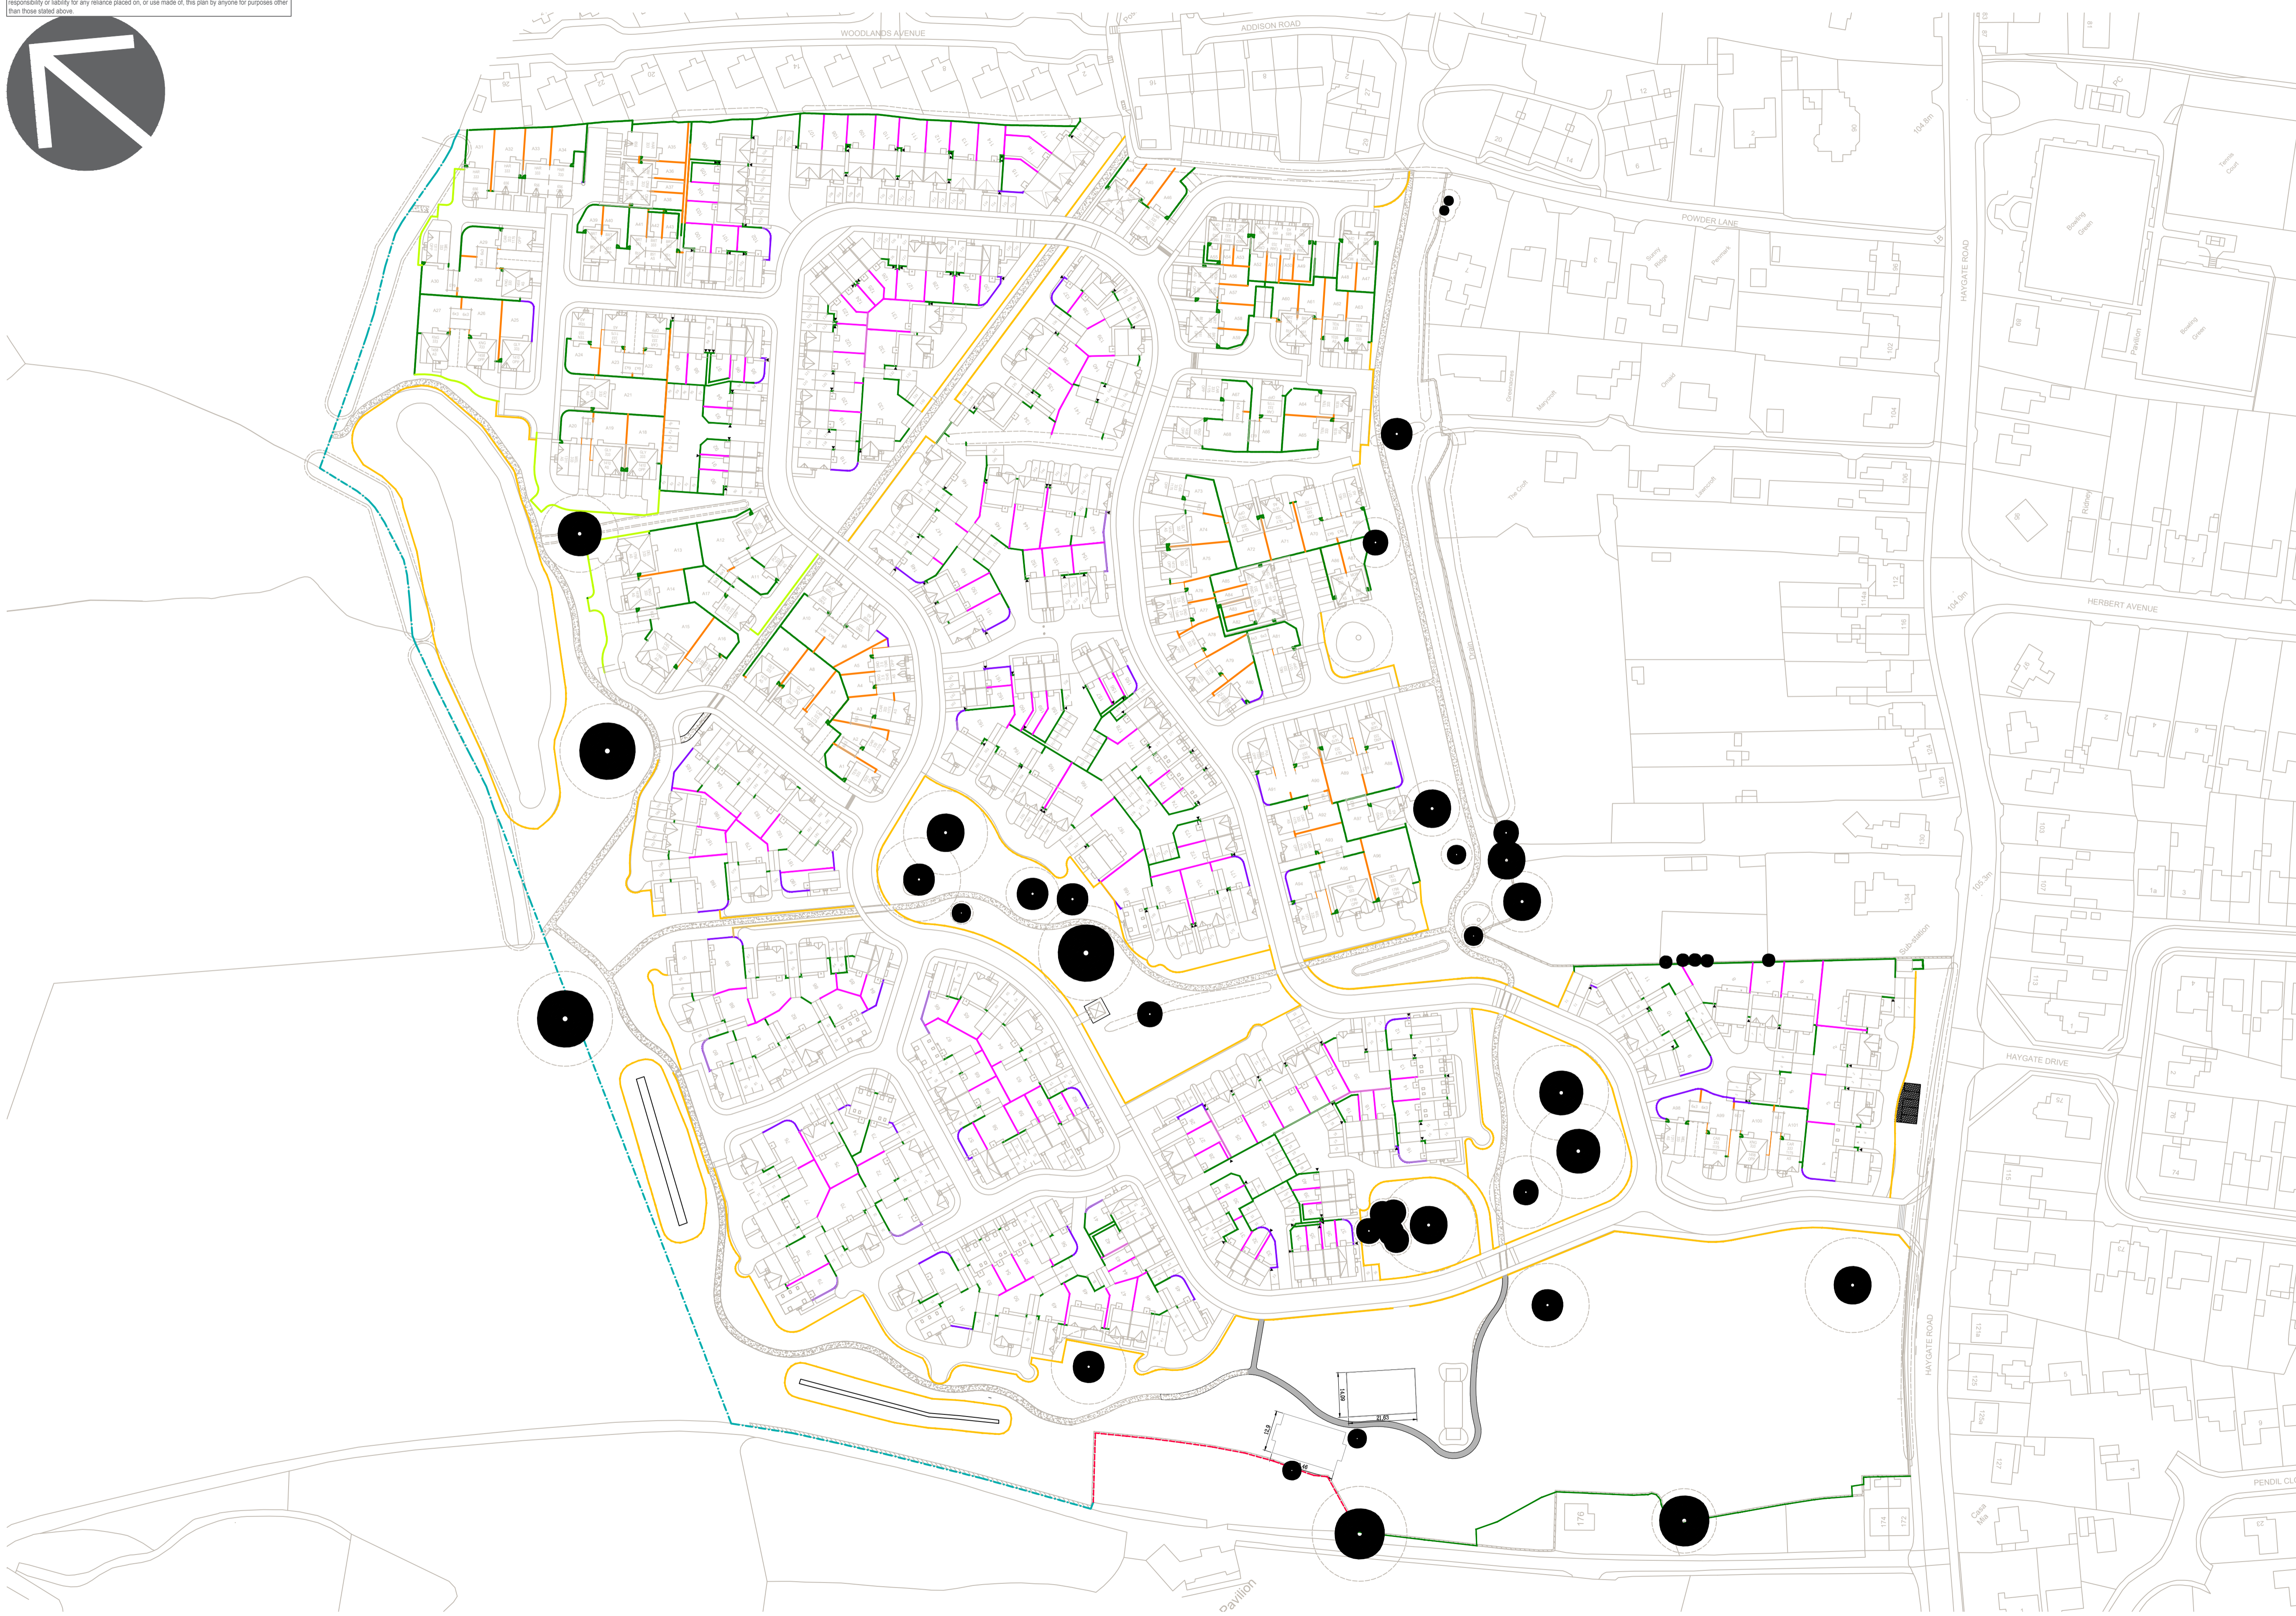

Boundary Treatment Key

- 1.2m High Post & Two Rail Fence
- 1.8m High close boarded fence with gates as required
- 1.8m High Brick walls and piers
- - - Post & 3 Rail Fence
- - - 2.0m Green Mesh Fence
- 1.8m Larch Lap Fence
- 0.6m Knee Rail Fence
- 0.45m Knee Rail Fence

WIP



Rev.	Date	Description	By	Chd
P5	13-02-2018	Updated to revision H1 of the Planning Layout	RH	MP
P4	19-12-2017	Knee rail fences added as per comments received	RH	MP
P3	15-12-2017	Minor amendments	RH	MP
P2	05-12-2017	Minor amendments	RH	MP
P1	28-06-2017	First issue	AP	MP

Client
ANWYL
thoughtful homes

Project
HAYGATE ROAD WELLINGTON

Drawing Title
PROPOSED BOUNDARY TREATMENT PLAN

Drawn by **TJA** Checked by **RH** Date **13.02.2018**

Status **PRELIMINARY** Scale @ A1 **1:1000**

Job no. **AH090** Dwg. no. **BT01** Rev. **P5**

apd Astle Planning & Design Limited
The Steam Mill,
Steam Mill Street,
Chester,
CH3 5AN
01244 886644
info@astlepd.co.uk
www.astlepd.co.uk

architecture
masterplanning
urban design

This drawing is the copyright © of Astle Planning & Design Ltd and shall not be altered, copied, photographed or reproduced in any way without the written authority of Astle Planning & Design Ltd.