


# SITE LAYOUT

SCALE 1:200

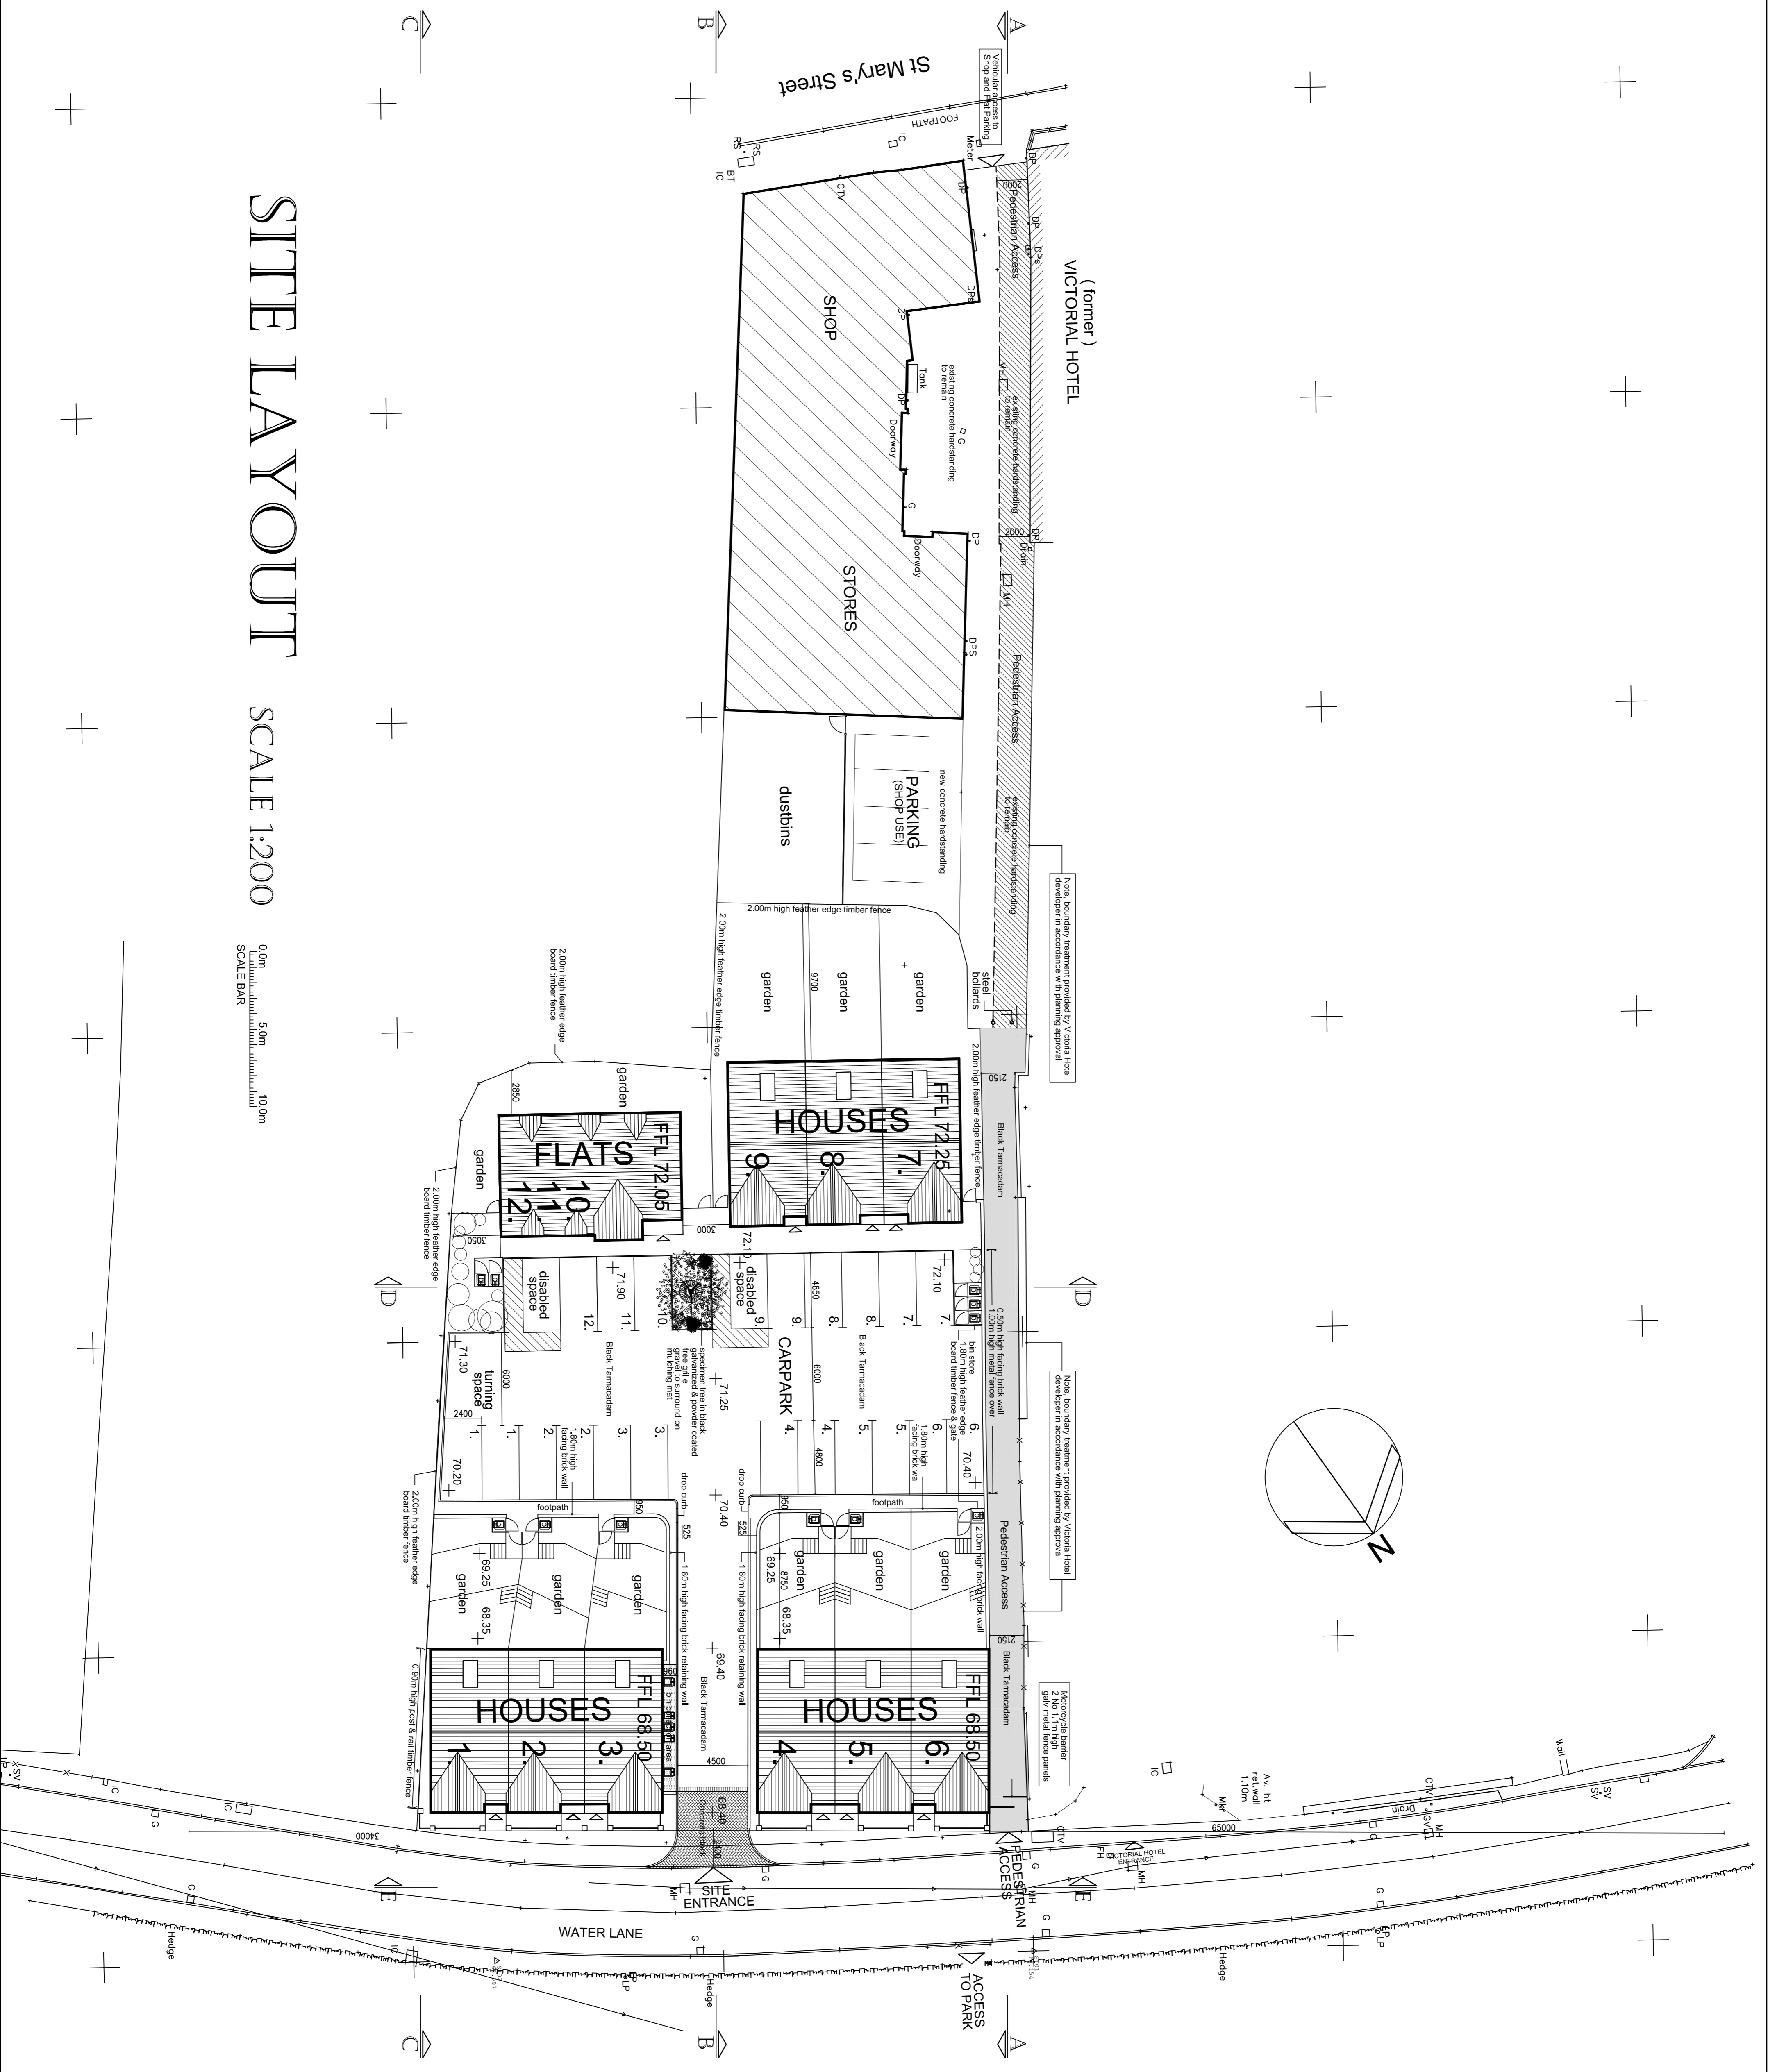

**Pedestrian Access**  
 - Areas to be purchased  
 - Areas to be leased  
 - Areas to be leased by Town Council



**CLIENT**  
 A.F. TYLER

**PROJECT**  
 PROPOSED RESIDENTIAL DEVELOPMENT  
 WATER LANE (REAR 40 & 42 ST MARY'S ST)  
 NEWPORT  
 SHROPSHIRE




**SCALE**  
 1:100