

DESIGN INTENT DRAWING ONLY.
 ANY CONSTRUCTION MUST COMPLY
 WITH ALL APPLICABLE BUILDING
 REGULATIONS.

ALL DIMENSIONS IN MM.


TYPICAL UNIT SIZE:

200m² 2,150ft²

No UNITS: 26

TOTAL UNIT AREA:

5,200m² 55,900ft²

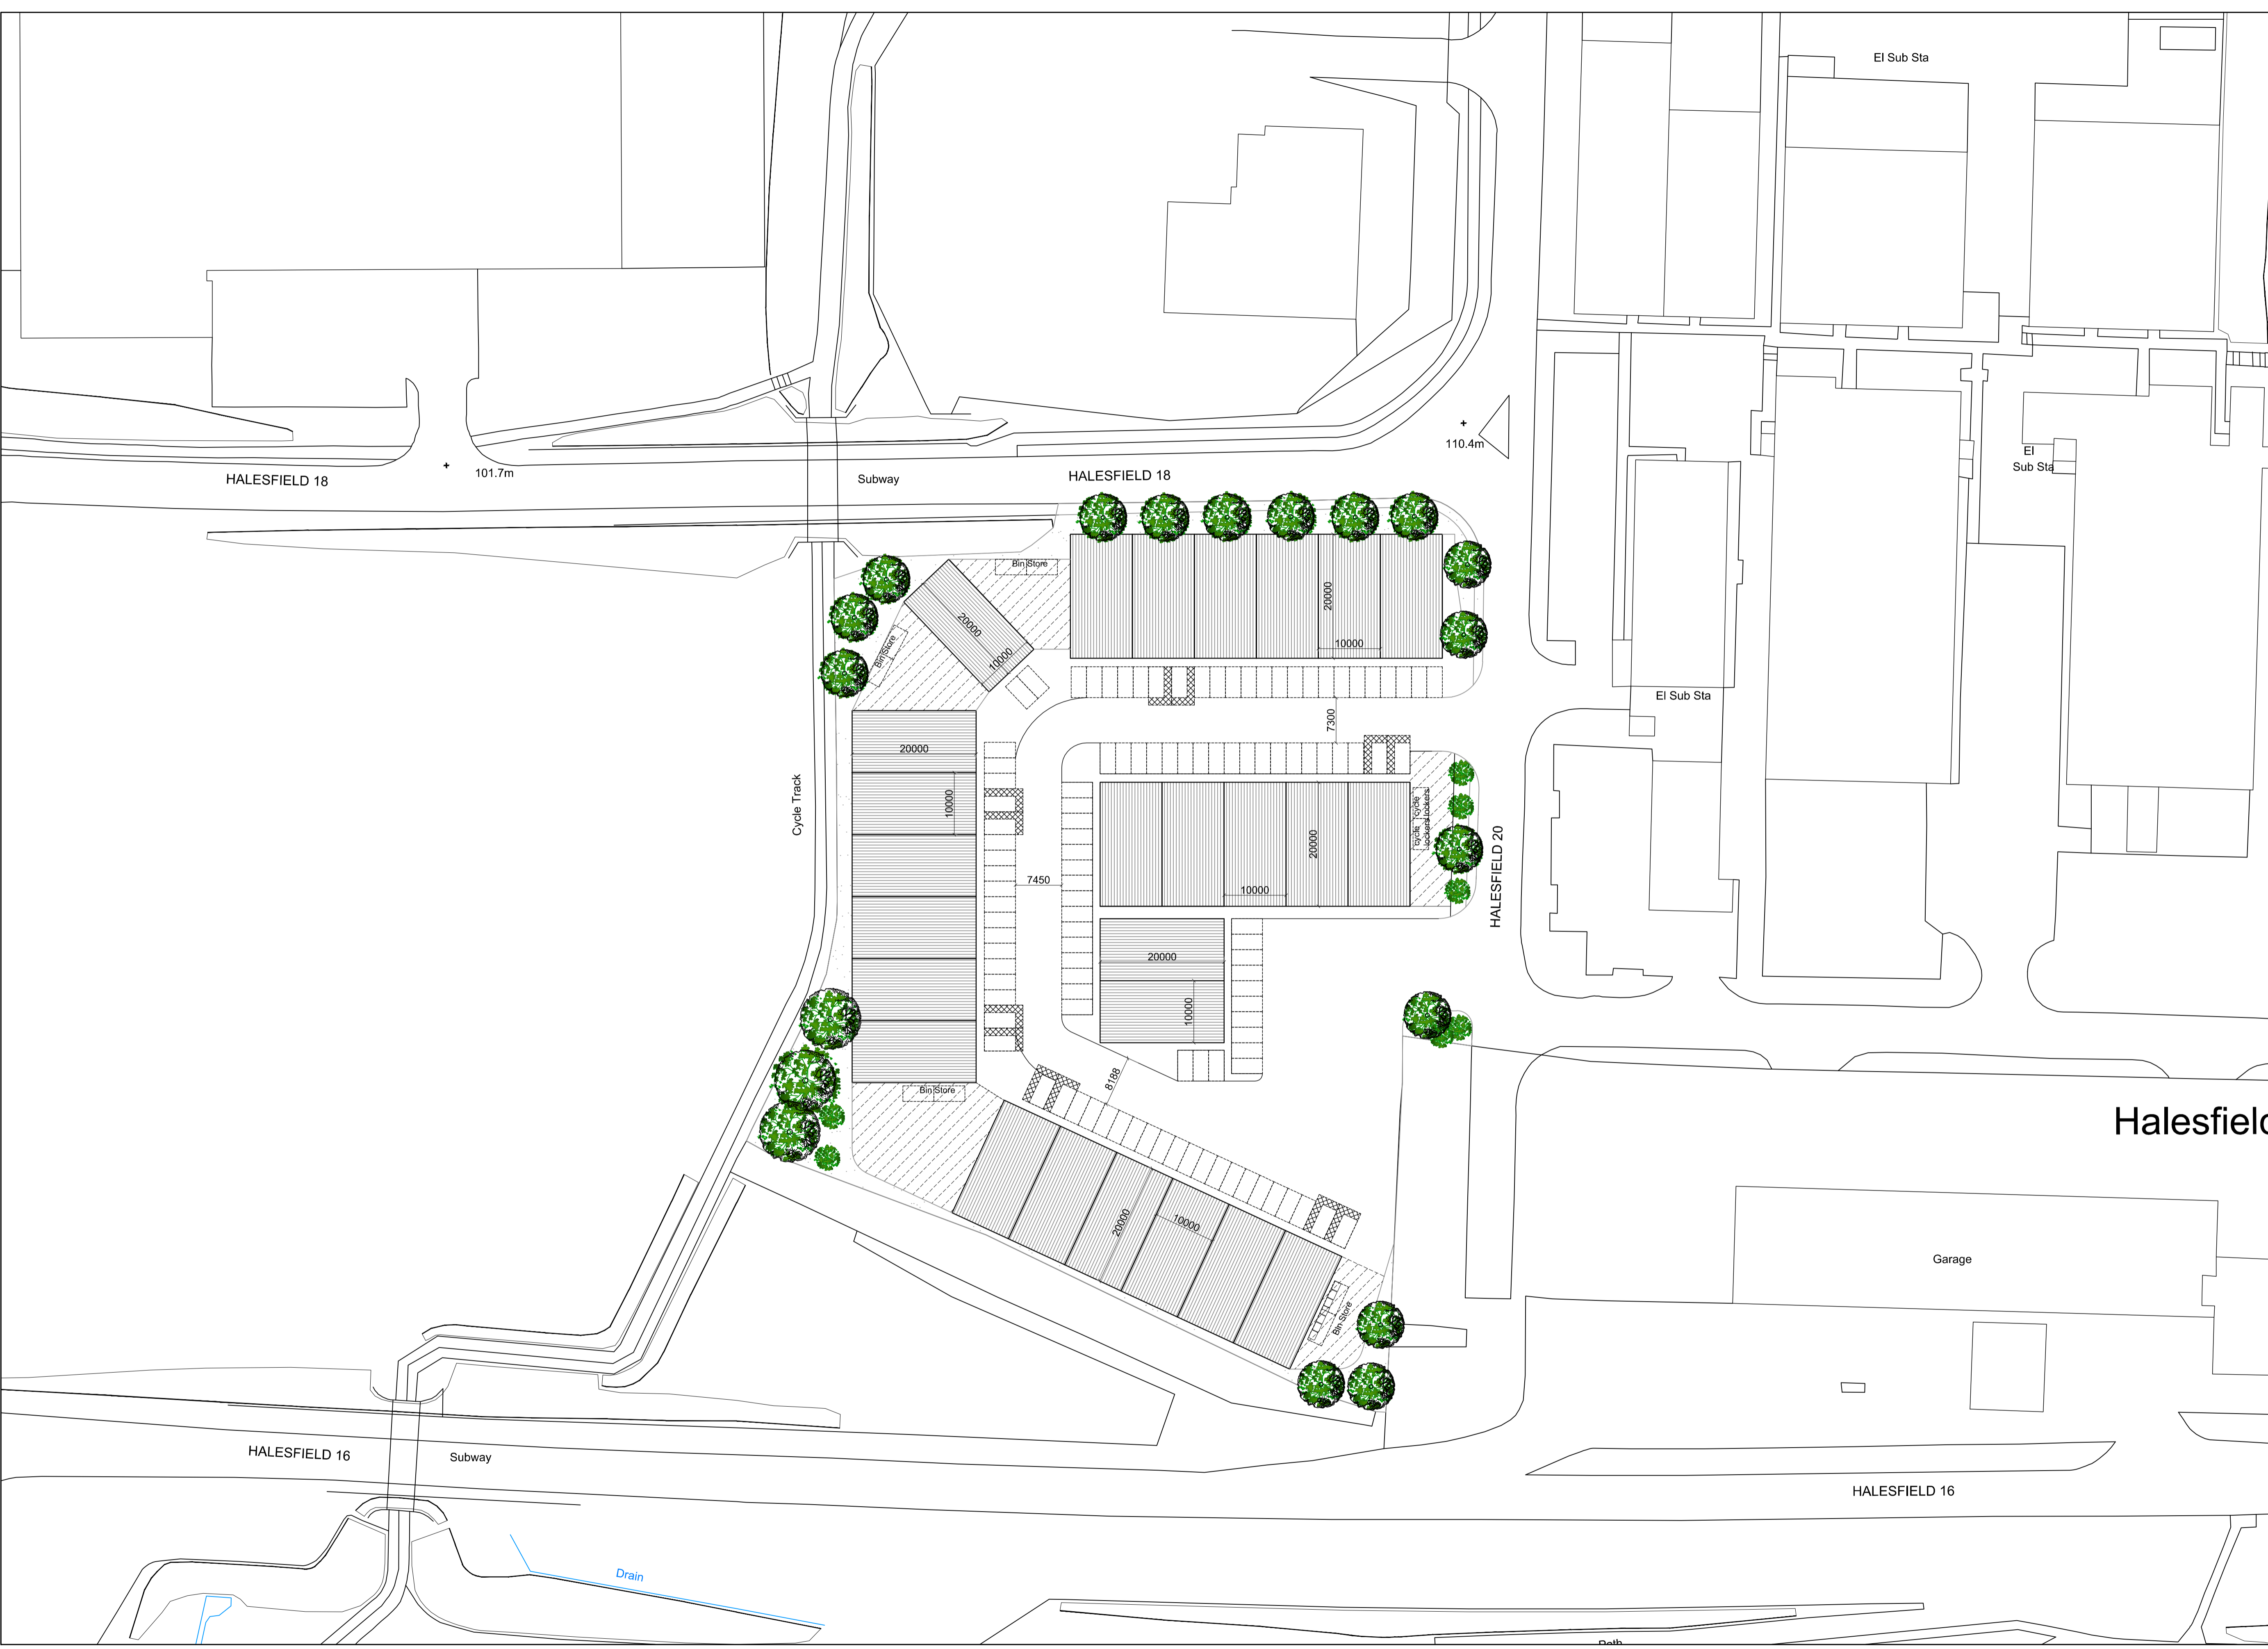

A	Outline Issue	21.03.17
Rev	Amendment	Date

NK
 ARCHITECTS

t 0161 8501045
 m 07814 024033
 e info@nk-architects.com
 w www.nk-architects.com
 a Sovereign House
 Stockport Road
 Cheadle, SK8 2EA

PROJECT:	INDUSTRIAL UNITS
ADDRESS:	HALESFIELD 20, TELFORD, TF7 4QU
DRG:	PROPOSED PLAN
DRG STATUS:	PLANNING SUBMISSION
DATE:	March 2017
SCALE:	1:500
SIZE:	A1
DRAWN:	SME
CHECKED:	ANK
DRG NO.:	478.01A

COPYRIGHT © 2017 NK ARCHITECTS (MCR) LIMITED. ALL RIGHTS RESERVED. REFER TO DIMENSIONS AND DO NOT SCALE.

