

The Copyright of this drawing/design is vested in Woodsyde Development Ltd and must not be copied or reproduced in part or whole without prior written consent


Access road to rejoin existing lane by watercourse.

Proposed Passing Area Min 6m wide 20m long with 5m tapers



Detail showing extent of new access road and connectivity to existing track.  
1:500

- Notes:
1. The Contractor should check all heights, sizes and dimensions on site before works commence and any errors should be reported to Woodsyde Developments Limited.
  2. Figured dimensions shall take preference to scaling, with any errors reported to Woodsyde Developments Ltd.
  3. Access is located to maximise junction visibility along Class II Road. Junction visibility splays have been shown to comply with Manual for Streets 1 and 2 and Telford & Wrekin Council Highway Officer requirements, with these being 2.4m x 4.3m in both directions. The existing hedge shall be replanted min 1m behind the junction visibility splays.
  4. The junction visibility envelope is to be lowered and cleared of any planting and maintained to a height not exceeding 0.26m above the adjacent highway carriageway.
  5. Forward visibility has been indicated on both approaches to the proposed access with an indication of the vehicle locations along Roden Lane and at the proposed junction. These indicate that forward visibility is available at distances in excess of 43m in both direction.
  6. The proposed access shall be minimum 6.75m wide for the first 20m to allow the simultaneous entry and exit of all vehicles attracted to the site. As a minimum the first 20m of the access shall be finished to a tarmac finish. The access will be typically 4m wide and will be provided with a suitable passing area at mid point along the straight section of road. This will be typically 6m wide, 20m long and include 5m tapers.

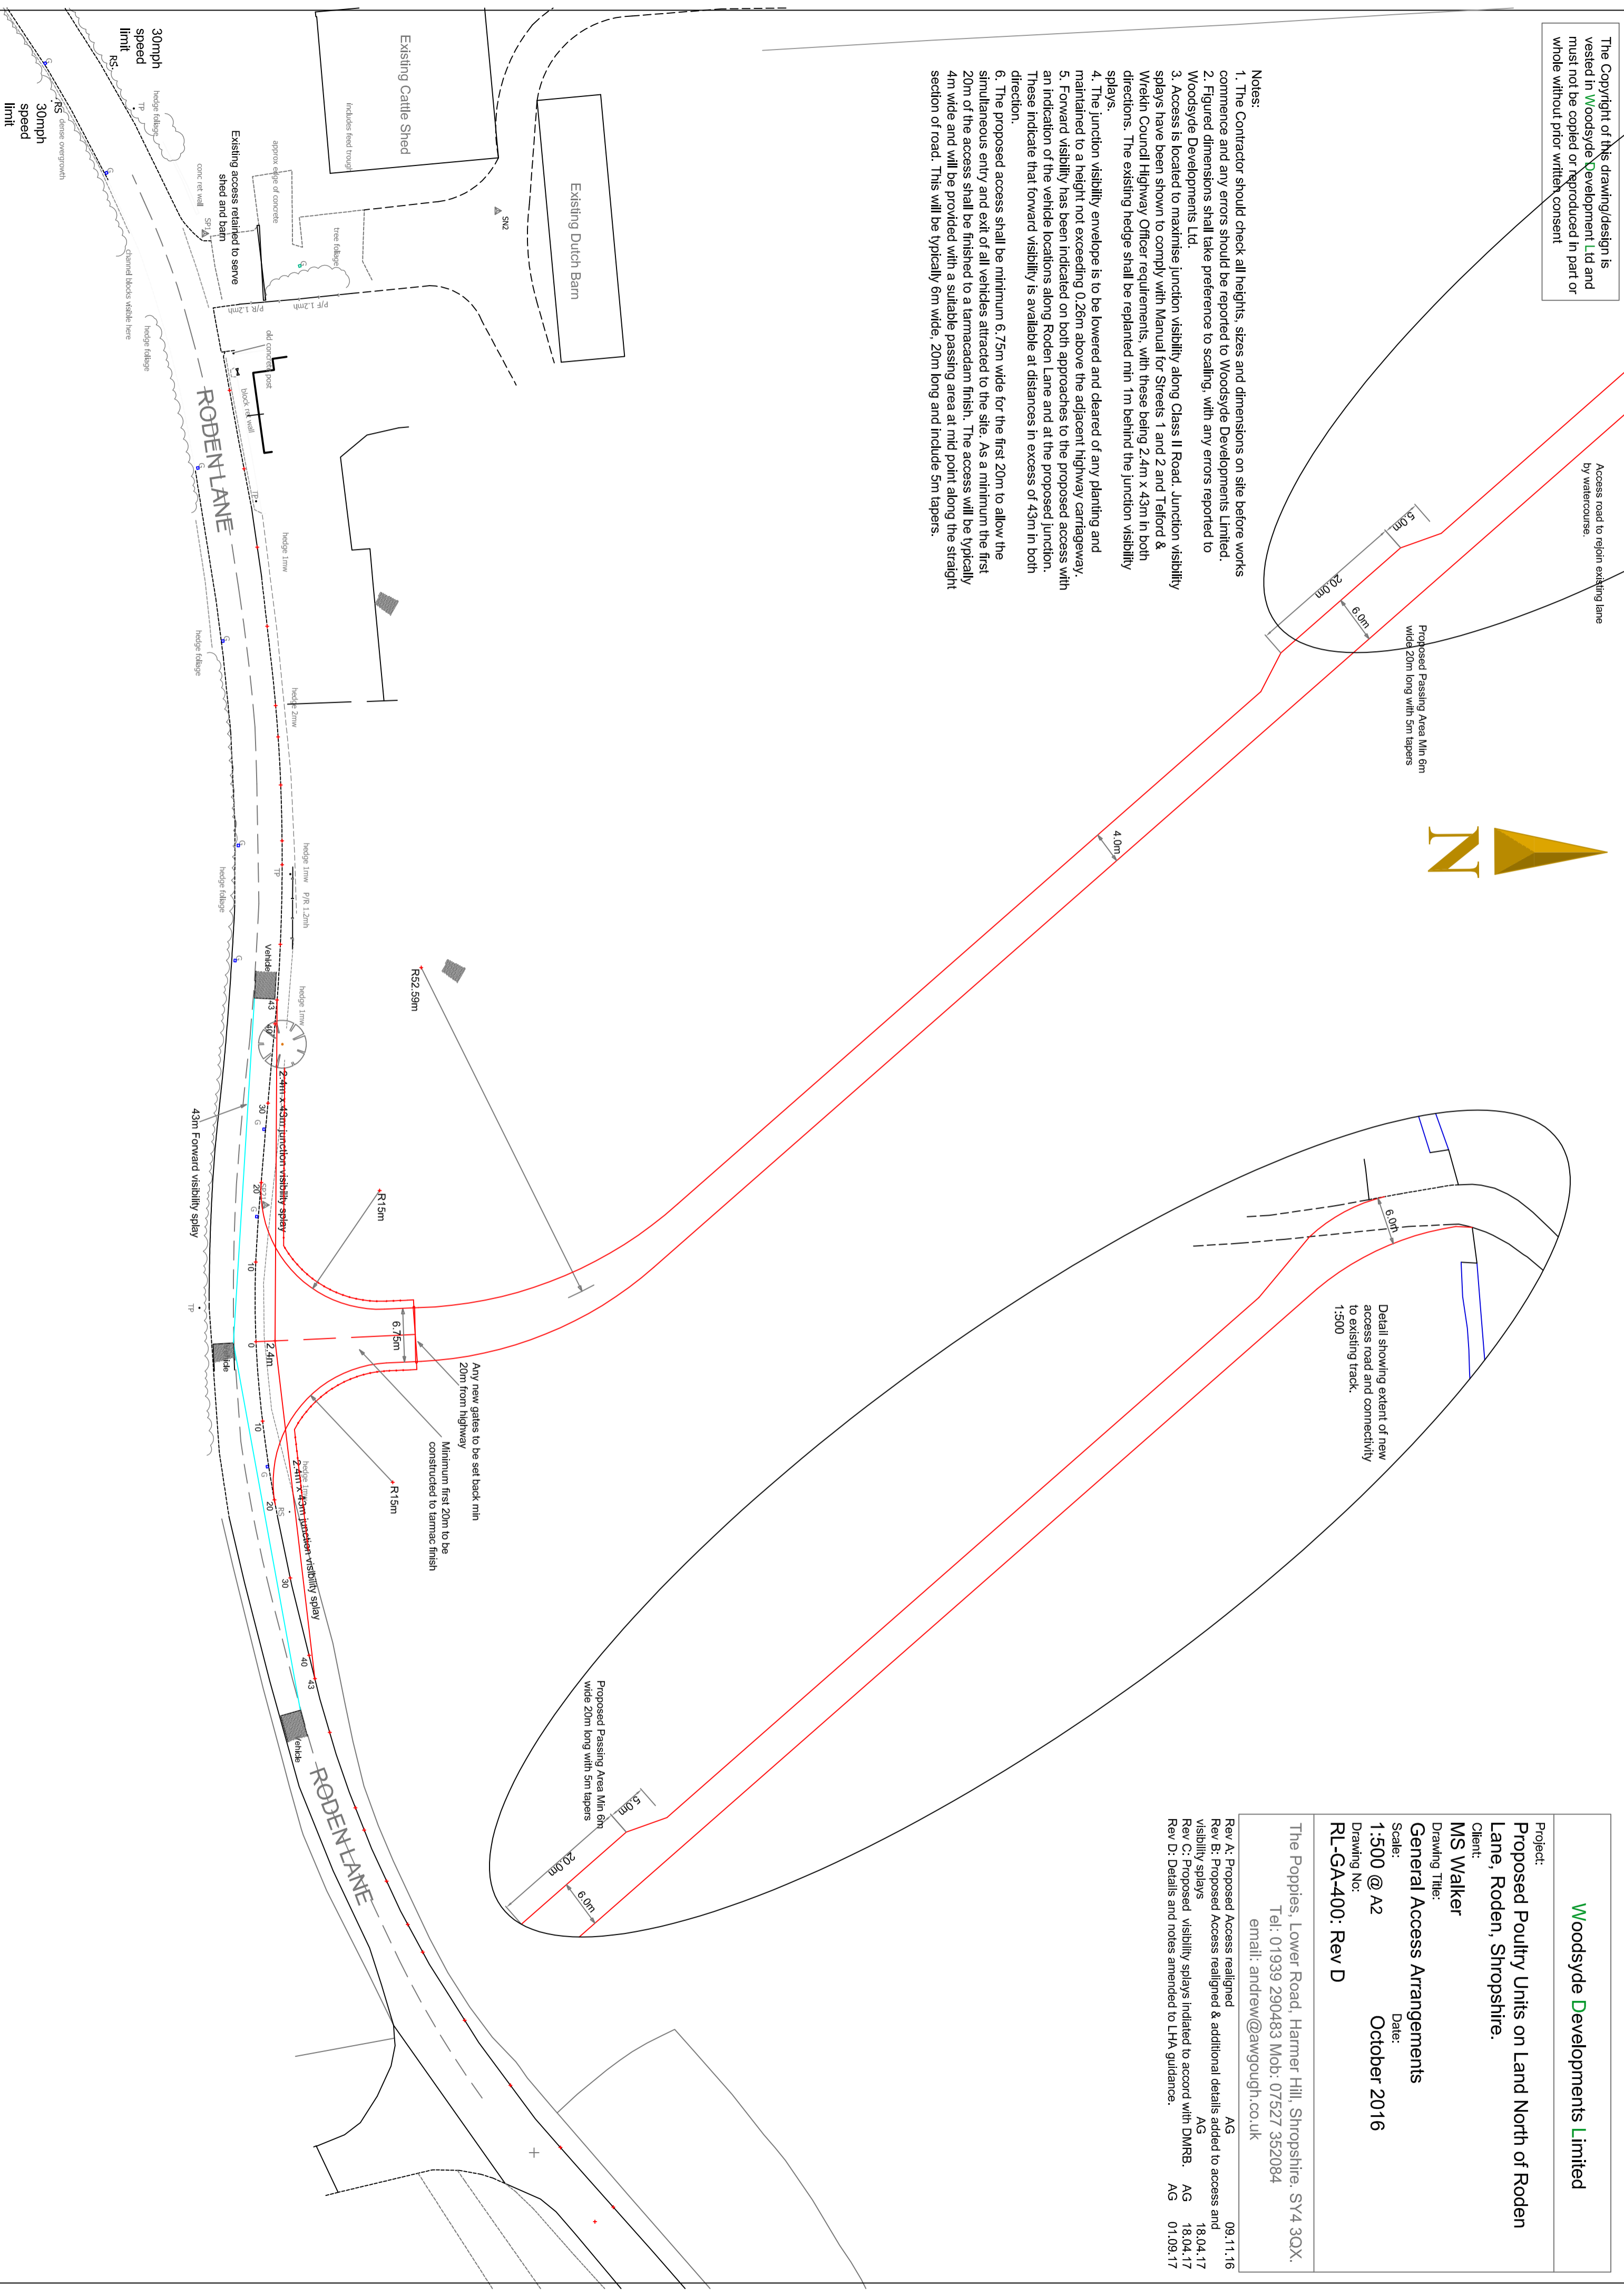

Woodsyde Developments Limited

Project:  
Proposed Poultry Units on Land North of Roden Lane, Roden, Shropshire.

Client:  
MS Walker

Drawing Title:  
General Access Arrangements

Scale:  
1:500 @ A2

Date:  
October 2016

Drawing No:  
RL-GA-400: Rev D

The Poppies, Lower Road, Hammer Hill, Shropshire, SY4 3QX.  
Tel: 01939 290483 Mob: 07527 352084  
email: andrew@awgough.co.uk

Rev A: Proposed Access realigned	AG	09.11.16
Rev B: Proposed Access realigned & additional details added to access and visibility splays	AG	18.04.17
Rev C: Proposed visibility splays inflated to accord with DMRB.	AG	18.04.17
Rev D: Details and notes amended to LHA guidance.	AG	01.09.17