



CAR PARK A AREA = 18227m<sup>2</sup>

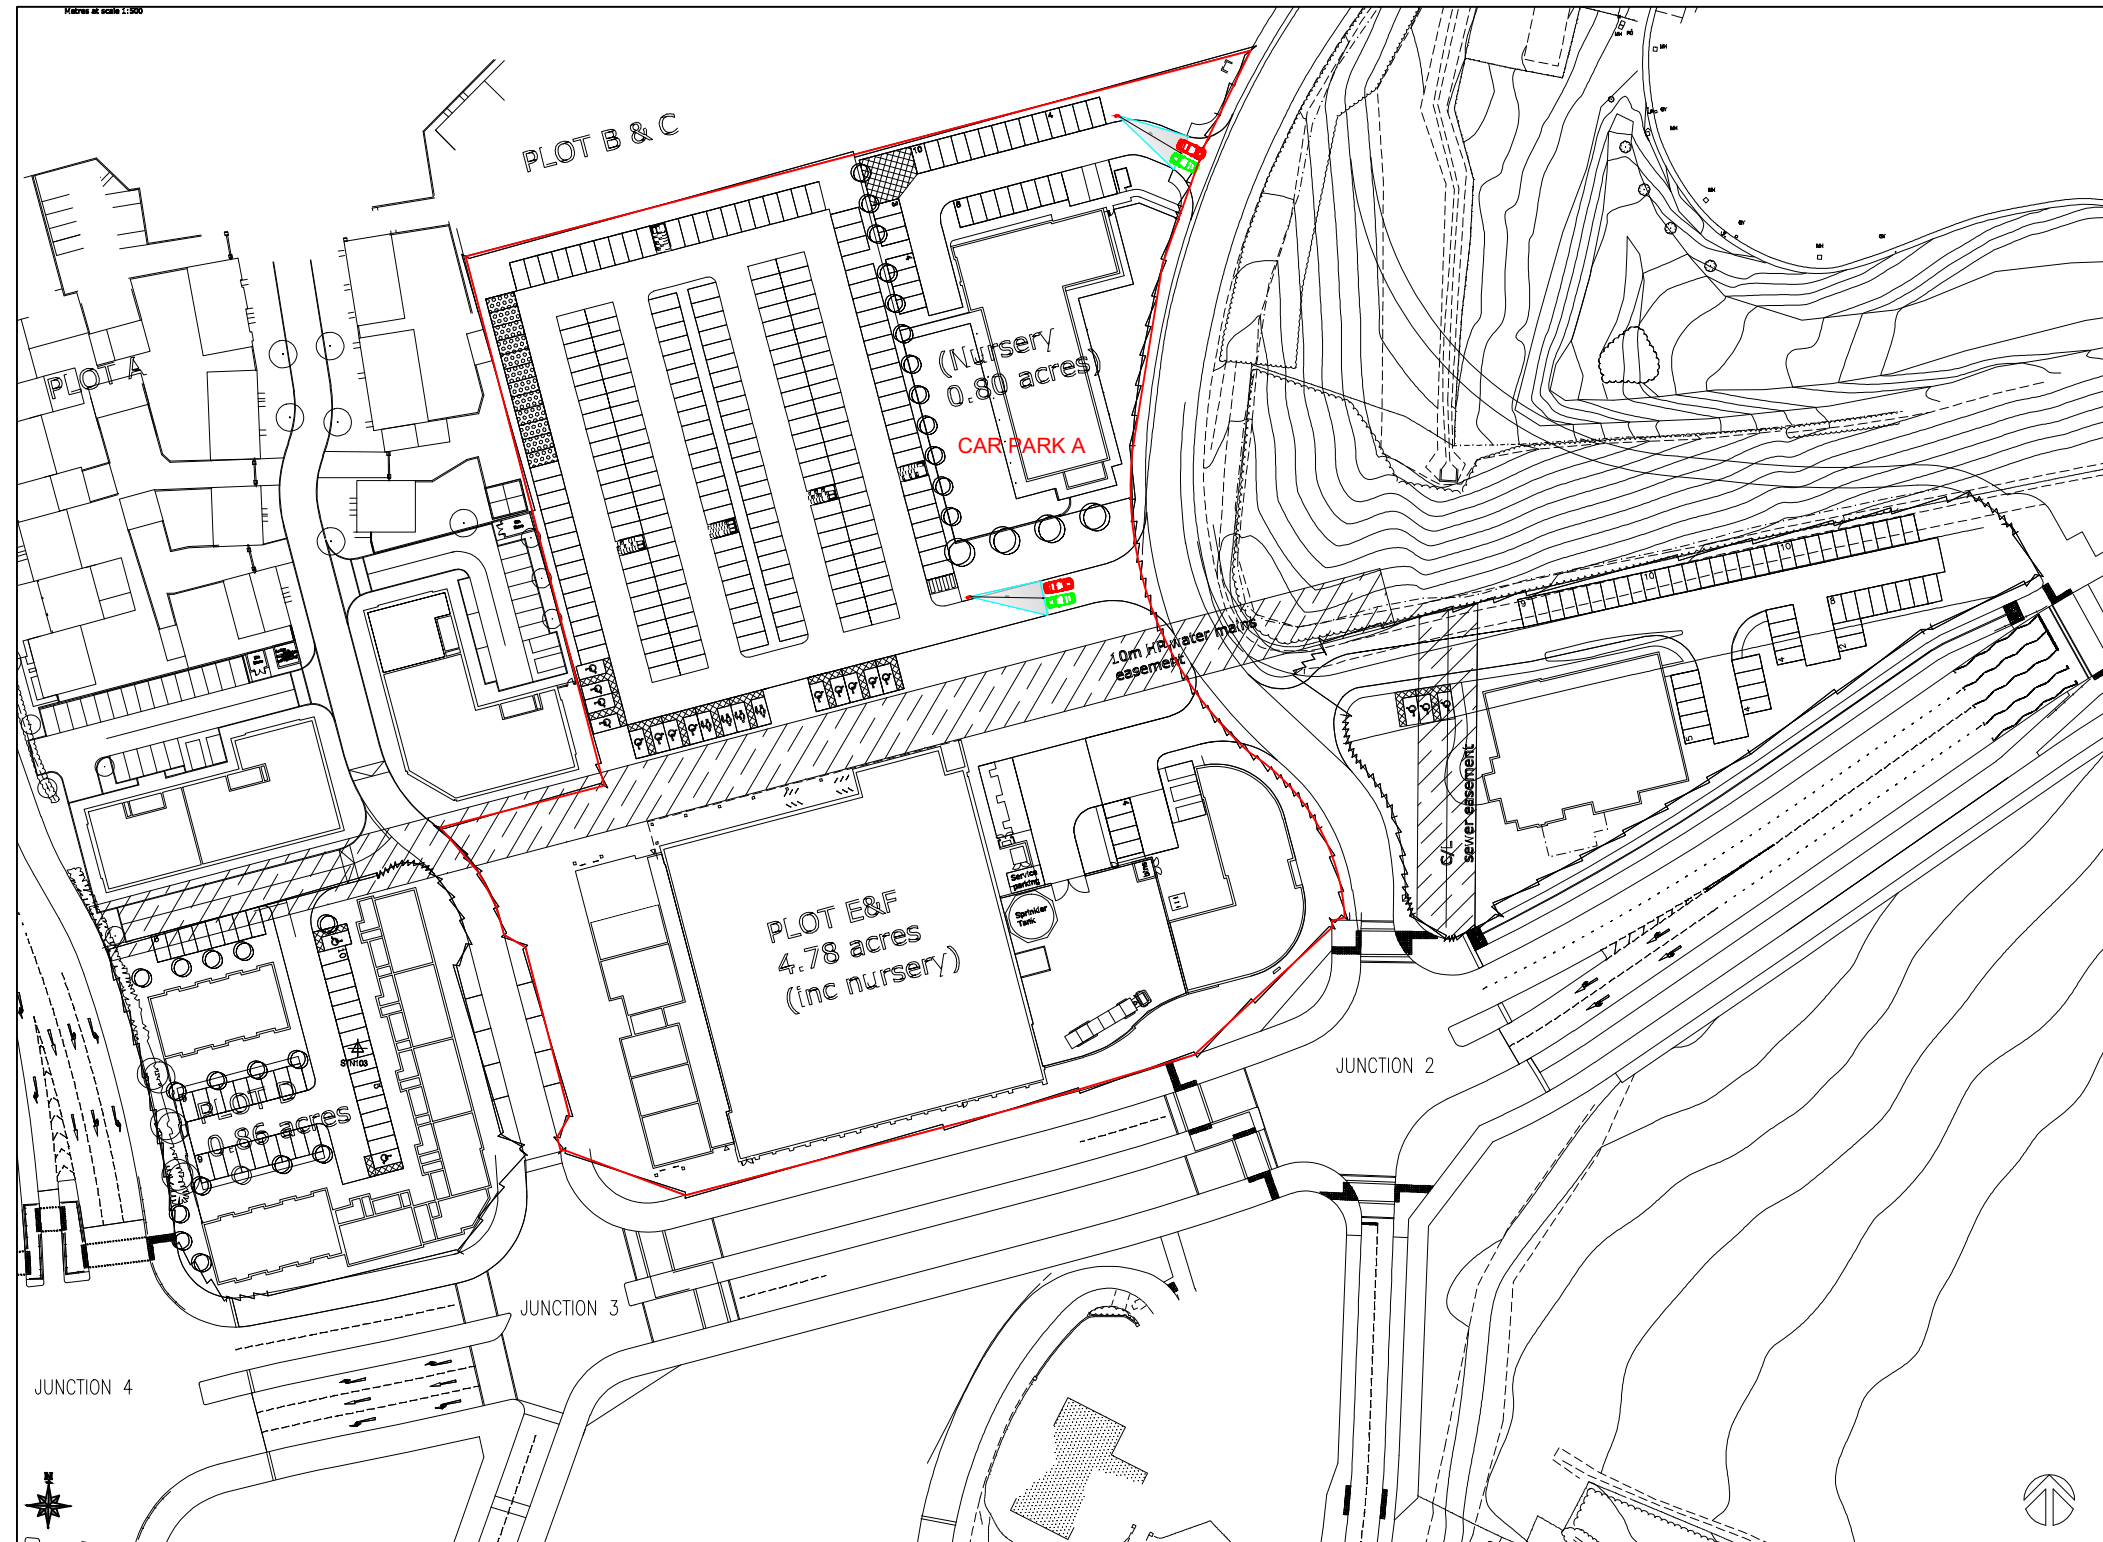

SCALE 1:1250  
@ A3

1:1250

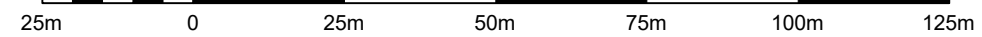

Euro Car Parks Ltd  
30 Dorset Square  
London NW1 6QJ  
+44 (0)20 7563 3000

Registered in England & Wales, Registration No 1270612

DRAWING NO.  
0882-DWG-RED-01-01

SCALE AT.  
AS SHOWN

REVISION.  
01

DRAWN.  
YJ

DATE.  
03/07/18

CHECKED.

SITE:

MORRISONS TELFORD  
TF3 5ES

REV:	DESCRIPTION:	BY:	DATE:
01	SITE BOUNDARY SHEET LAYOUT	YJ	03/07/2018

