


ELEVATION TOWARDS DRIVE THRU COLLECTION POINT FACING ROUNDABOUT AND NEW TRENCH ROAD

ELEVATION FACING SITE ENTRANCE FROM SCHOOL ROAD



ELEVATION TO DRIVE THRU LANE AND COLLECTION POINT FACING SCHOOL ROAD

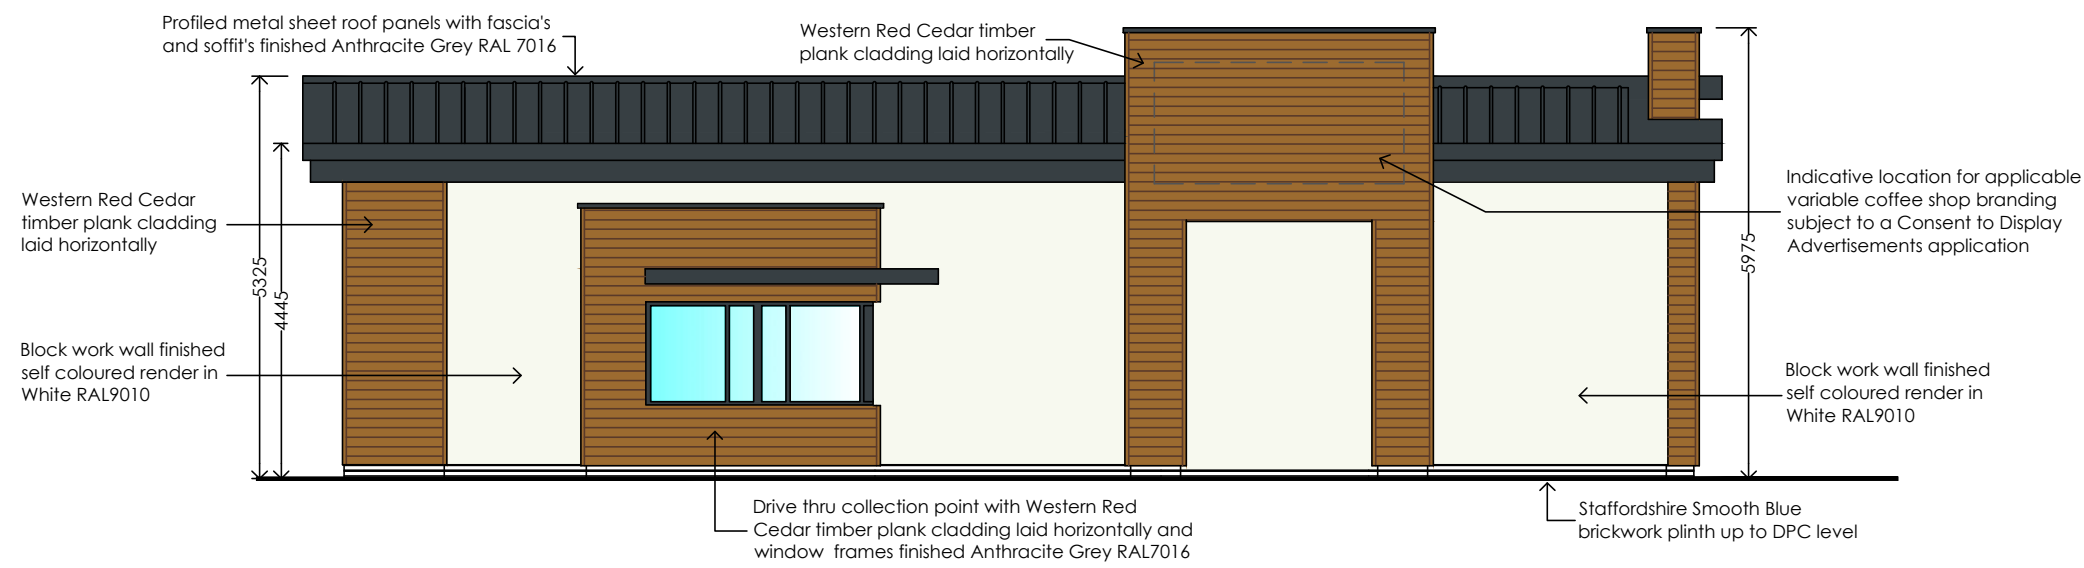

ELEVATION TO CUSTOMER ENTRANCE FACING INTO SITE TOWARDS FORECOURT SHOP

