


# Sports Ground

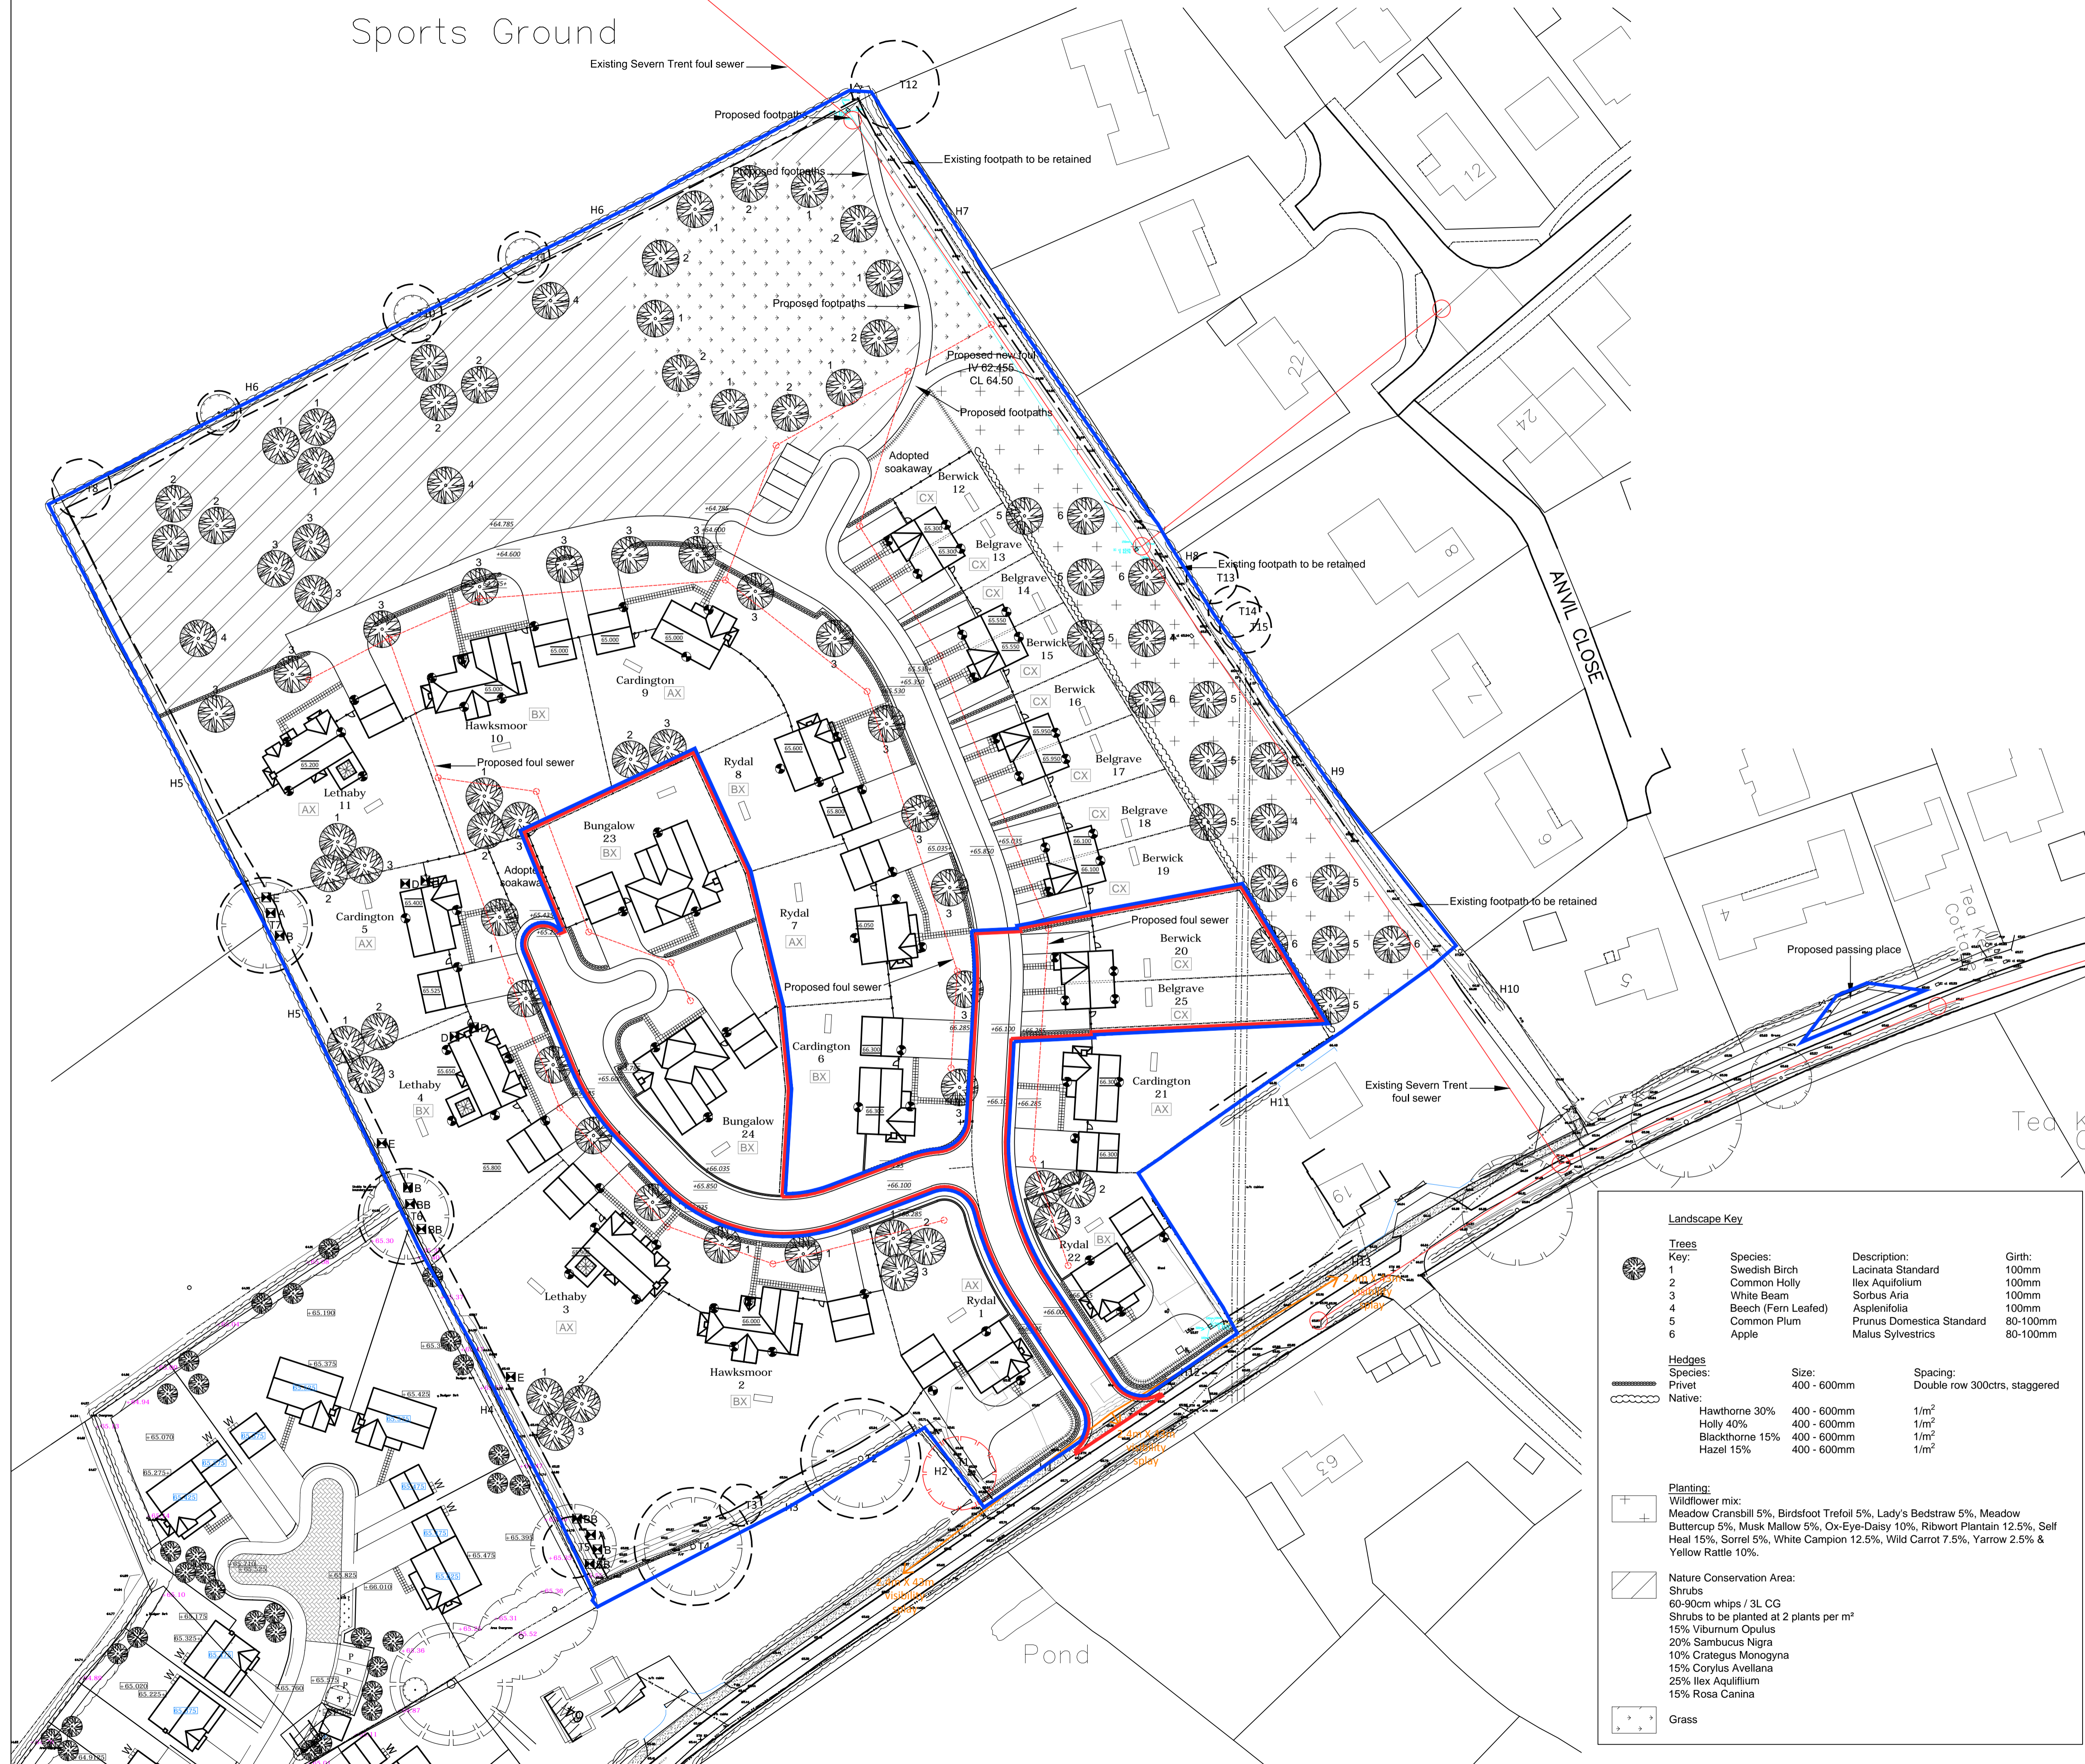

**Material Schedule**

Brickwork:  
 A = 'Grosvenor Country Mixture' by Ibstock. Including garden wall.  
 B = 'New Red Gilt Multi Brick' by Wienerberger  
 C = Kimbolton red multi by Forterra

Roof Tiles:  
 X = Gemini Jacobean Forticrete Slates

**Key**

- Existing trees
- Tree to be removed
- Root Protection areas
- 1.8m high close boarded gate
- Paving slabs
- Existing tree numbers
- Existing hedge numbers
- 1.8m high close boarded fencing see detail 2062
- Decorative fencing see detail 2085
- 1.8m high brick wall see detail 3055
- Metal estate fencing see detail 2456
- Proposed trees
- Proposed hedging (privet mix)
- Proposed hedging (native mix)
- Proposed foul route
- Existing foul route
- Proposed slab levels
- Proposed levels
- PIR external lights with 9W low energy clear bulbs
- Domestic drainage soakaway

Note: no adopted street lighting is proposed

**Wildlife Boxes**

- A - Robin Vivara boxes x2
- B - Blackbird Vivara boxes x3
- BB - Schwegler Bat Boxes 2FN 36cm h x 16cm diameter x4
- D - Swift boxes x4 (Woodstone Swift Nest Box)
- E - House sparrow nest boxes x3

**Landscape Key**

**Trees**

Key:	Species:	Description:	Girth:
1	Swedish Birch	Lacinata Standard	100mm
2	Common Holly	Ilex Aquifolium	100mm
3	White Beam	Sorbus Aria	100mm
4	Beech (Fern Leafed)	Asplenifolia	100mm
5	Common Plum	Prunus Domestica Standard	80-100mm
6	Apple	Malus Sylvestricis	80-100mm

**Hedges**

Species:	Size:	Spacing:
Privet	400 - 600mm	Double row 300ctrs, staggered
Native:		
Hawthorne 30%	400 - 600mm	1/m <sup>2</sup>
Holly 40%	400 - 600mm	1/m <sup>2</sup>
Blackthorn 15%	400 - 600mm	1/m <sup>2</sup>
Hazel 15%	400 - 600mm	1/m <sup>2</sup>

**Planting:**  
 Wildflower mix:  
 Meadow Cransbill 5%, Birdsfoot Trefoil 5%, Lady's Bedstraw 5%, Meadow Buttercup 5%, Musk Mallow 5%, Ox-Eye-Daisy 10%, Ribwort Plantain 12.5%, Self Heal 15%, Sorrel 5%, White Campion 12.5%, Wild Carrot 7.5%, Yarrow 2.5% & Yellow Rattle 10%.

**Nature Conservation Area:**  
 Shrubs  
 60-90cm whips / 3L CG  
 Shrubs to be planted at 2 plants per m<sup>2</sup>  
 15% Viburnum Opulus  
 20% Sambucus Nigra  
 10% Crataegus Monogyna  
 15% Corylus Avellana  
 25% Ilex Aquifolium  
 15% Rosa Canina

**Grass**

REVISION	DATE	Rev. By
A	14.06.2018	SC
B	28.06.2018	SC
C	30.06.2018	RF
D	17.08.2018	RF
E	28.08.2018	SC
F	13.09.2018	SC
G	14.09.2018	SC
H	17.09.2018	SC
I	11.12.2018	SC

**SHROPSHIRE HOMES LTD**

THE OLD WORKHOUSE - CROSS HOUSES - SHREWSBURY - SHROPSHIRE - SY5 6JH  
 TELEPHONE: (01743) 761789 - FACSIMILE (01743) 761773

JOB: Tibberton Phase II, Plantation Road, Tibberton TITLE: Proposed Site Layout

DWG No: 171-P-01 DATE: May 2018 SCALE: 1:500 REVISION: I

VERSION: DRAWN: S. Cain