


ACCOMMODATION SCHEDULE					
Ref.	Area.	HOUSE TYPE	STOREY	TOTAL	TOTAL AREA (ff ²)
513	513.0	1 Bed walk up flat	2	6	3078.0
638	638.0	2 Bed	2	8	5104
695	695.0	2 Bed	2	24	16680
823	823.0	3 Bed	2	18	14814
899	899.0	3 Bed	2	4	3596
973	973.0	3 Bed	2	1	973
TOTAL				61	44245
TOTAL CAR PARKING					122
SITE AREA SUMMARY					
Total units	61				
Gross site area (Acres)	8.24				
Undeveloped area (Acres)	4.20				
Net site Developed area (Acres)	4.0				
Total gross coverage area (ff ²)	44245				
Site net Density (units/ Acre)	15.10				
Site net coverage (ff ² /Acre)	10951.73				

KEY

- Development Site Boundary
- * Affordable Rent 20 units (33.4%)
- * Shared Ownership 41 units (66.6%)

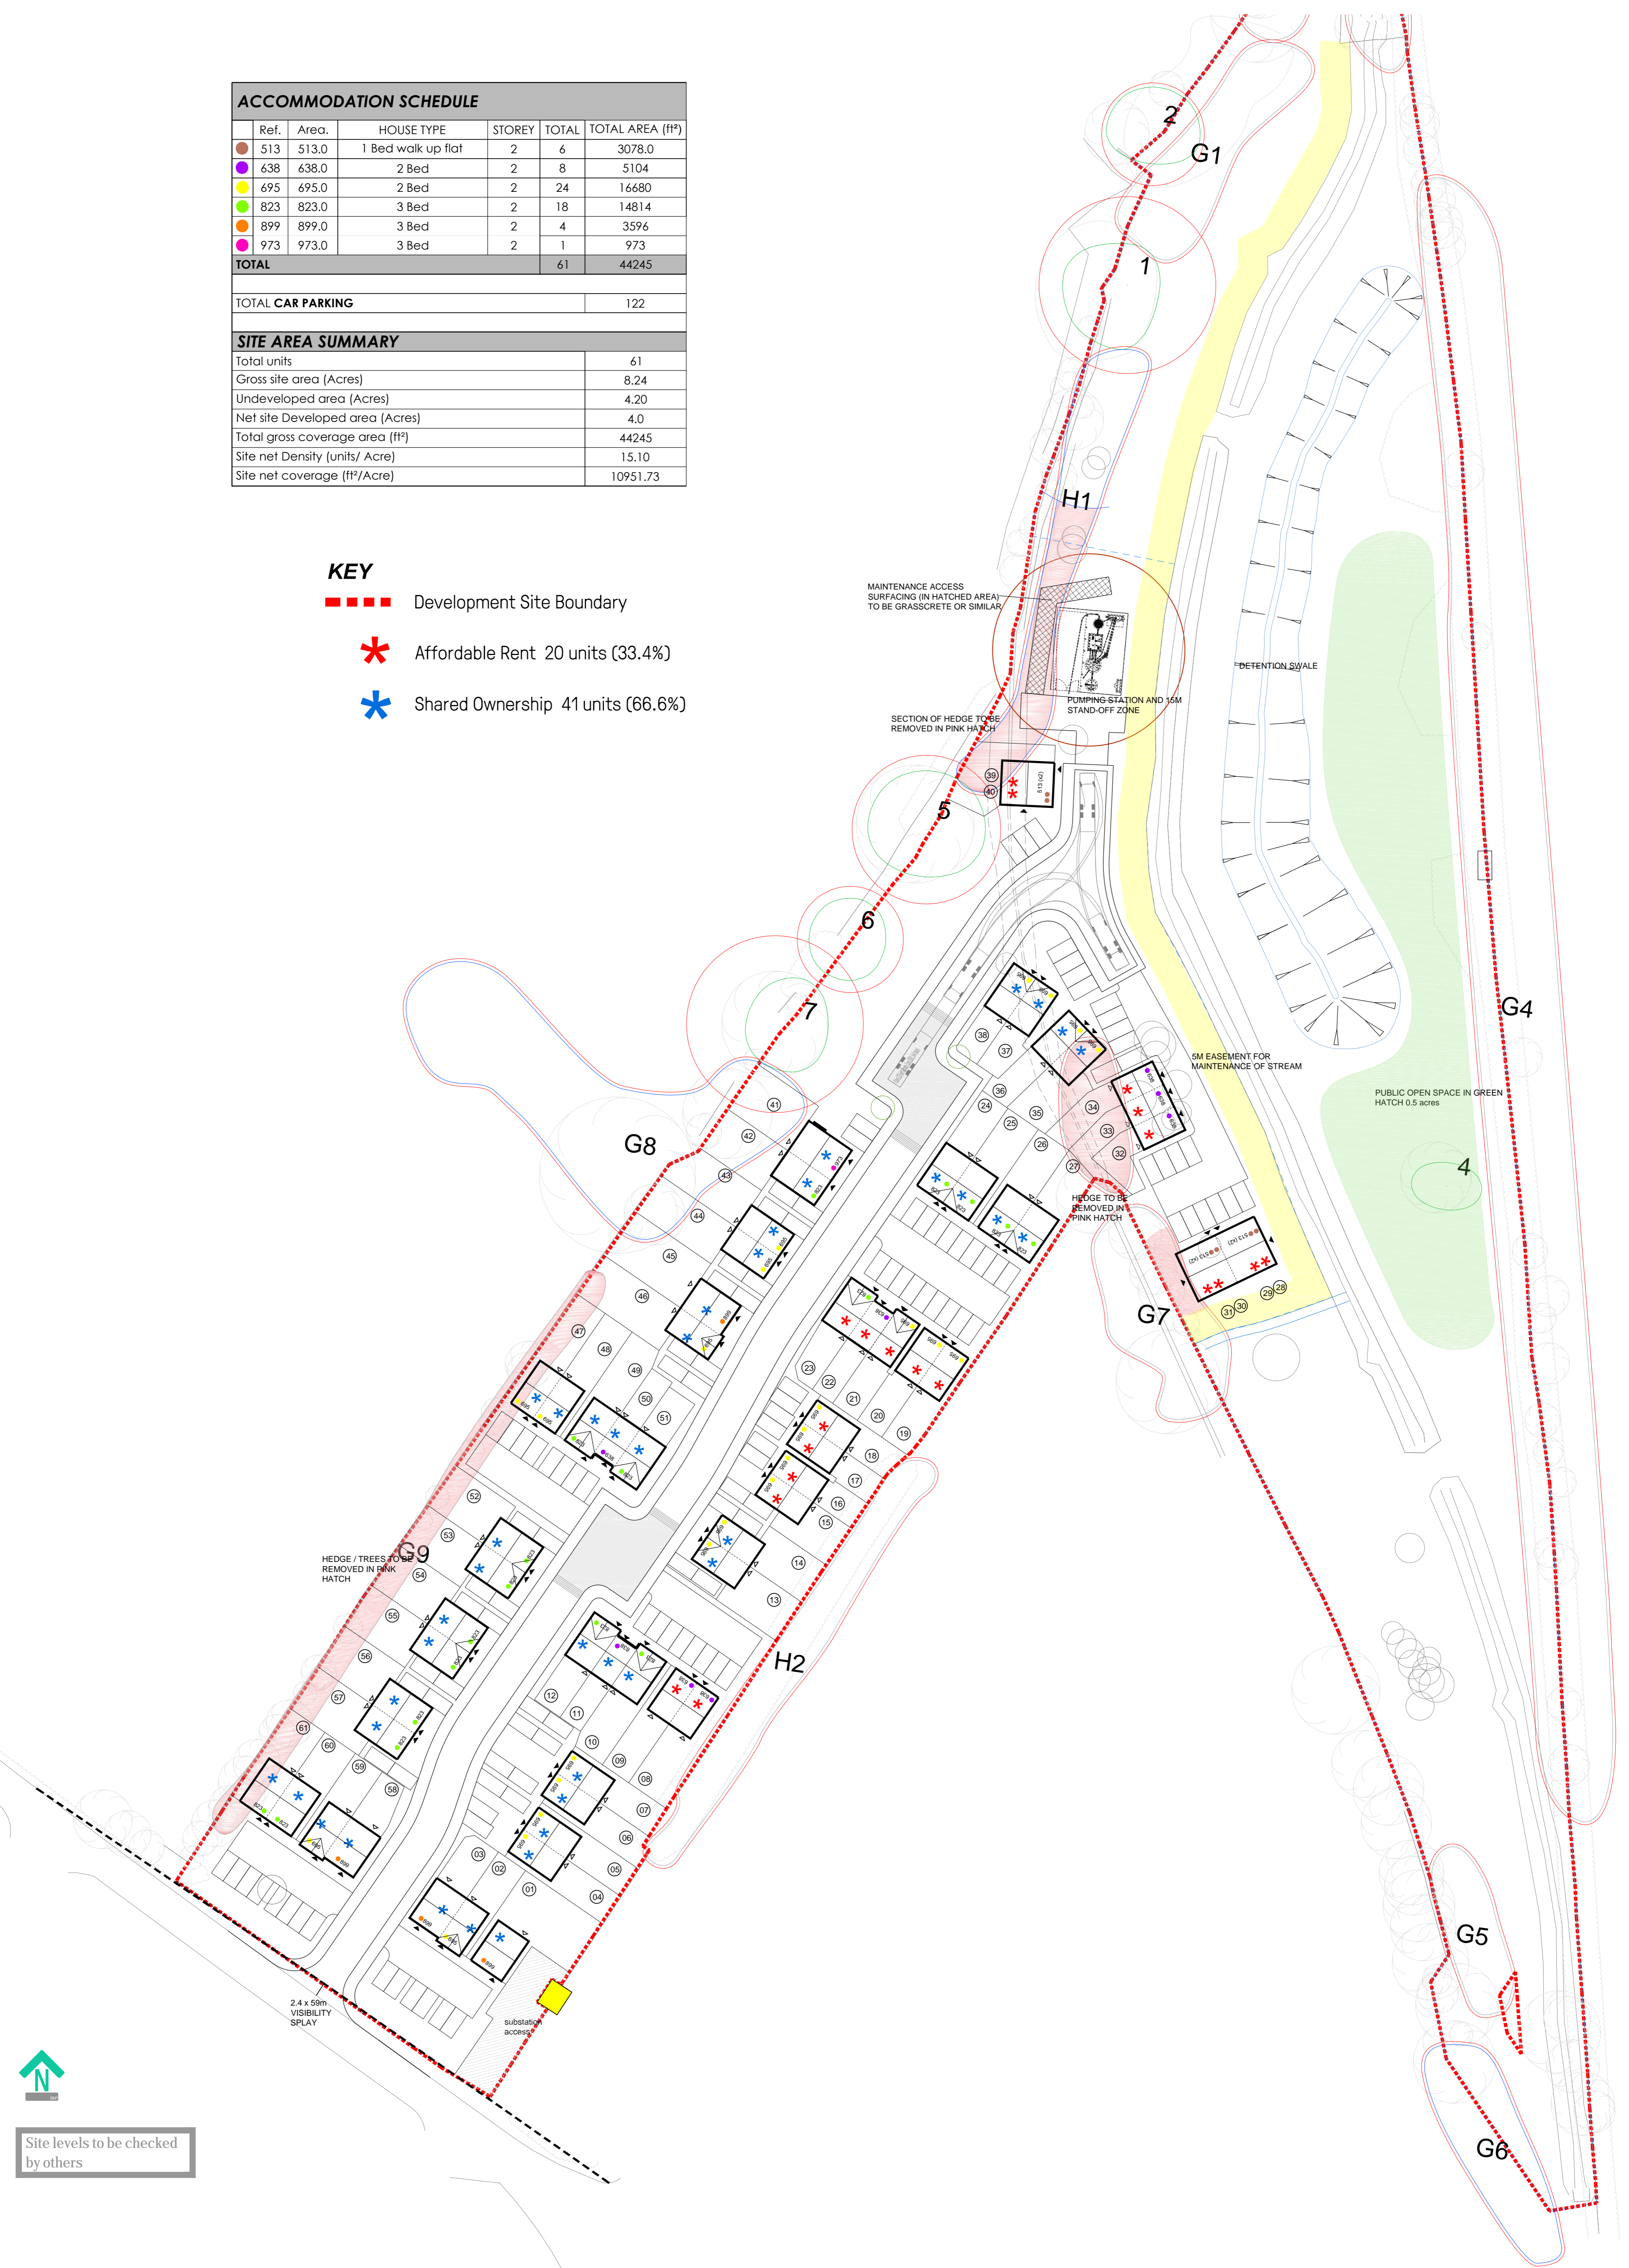

Site levels to be checked by others