


Do not scale from this drawing. This drawing must not be used for land transfer purposes. Although every effort has been made to ensure scale and context is right, for indicative estimation only. All copyright on this drawing and this design is at all times reserved in both moral and intellectual right by Origin Architects Ltd.

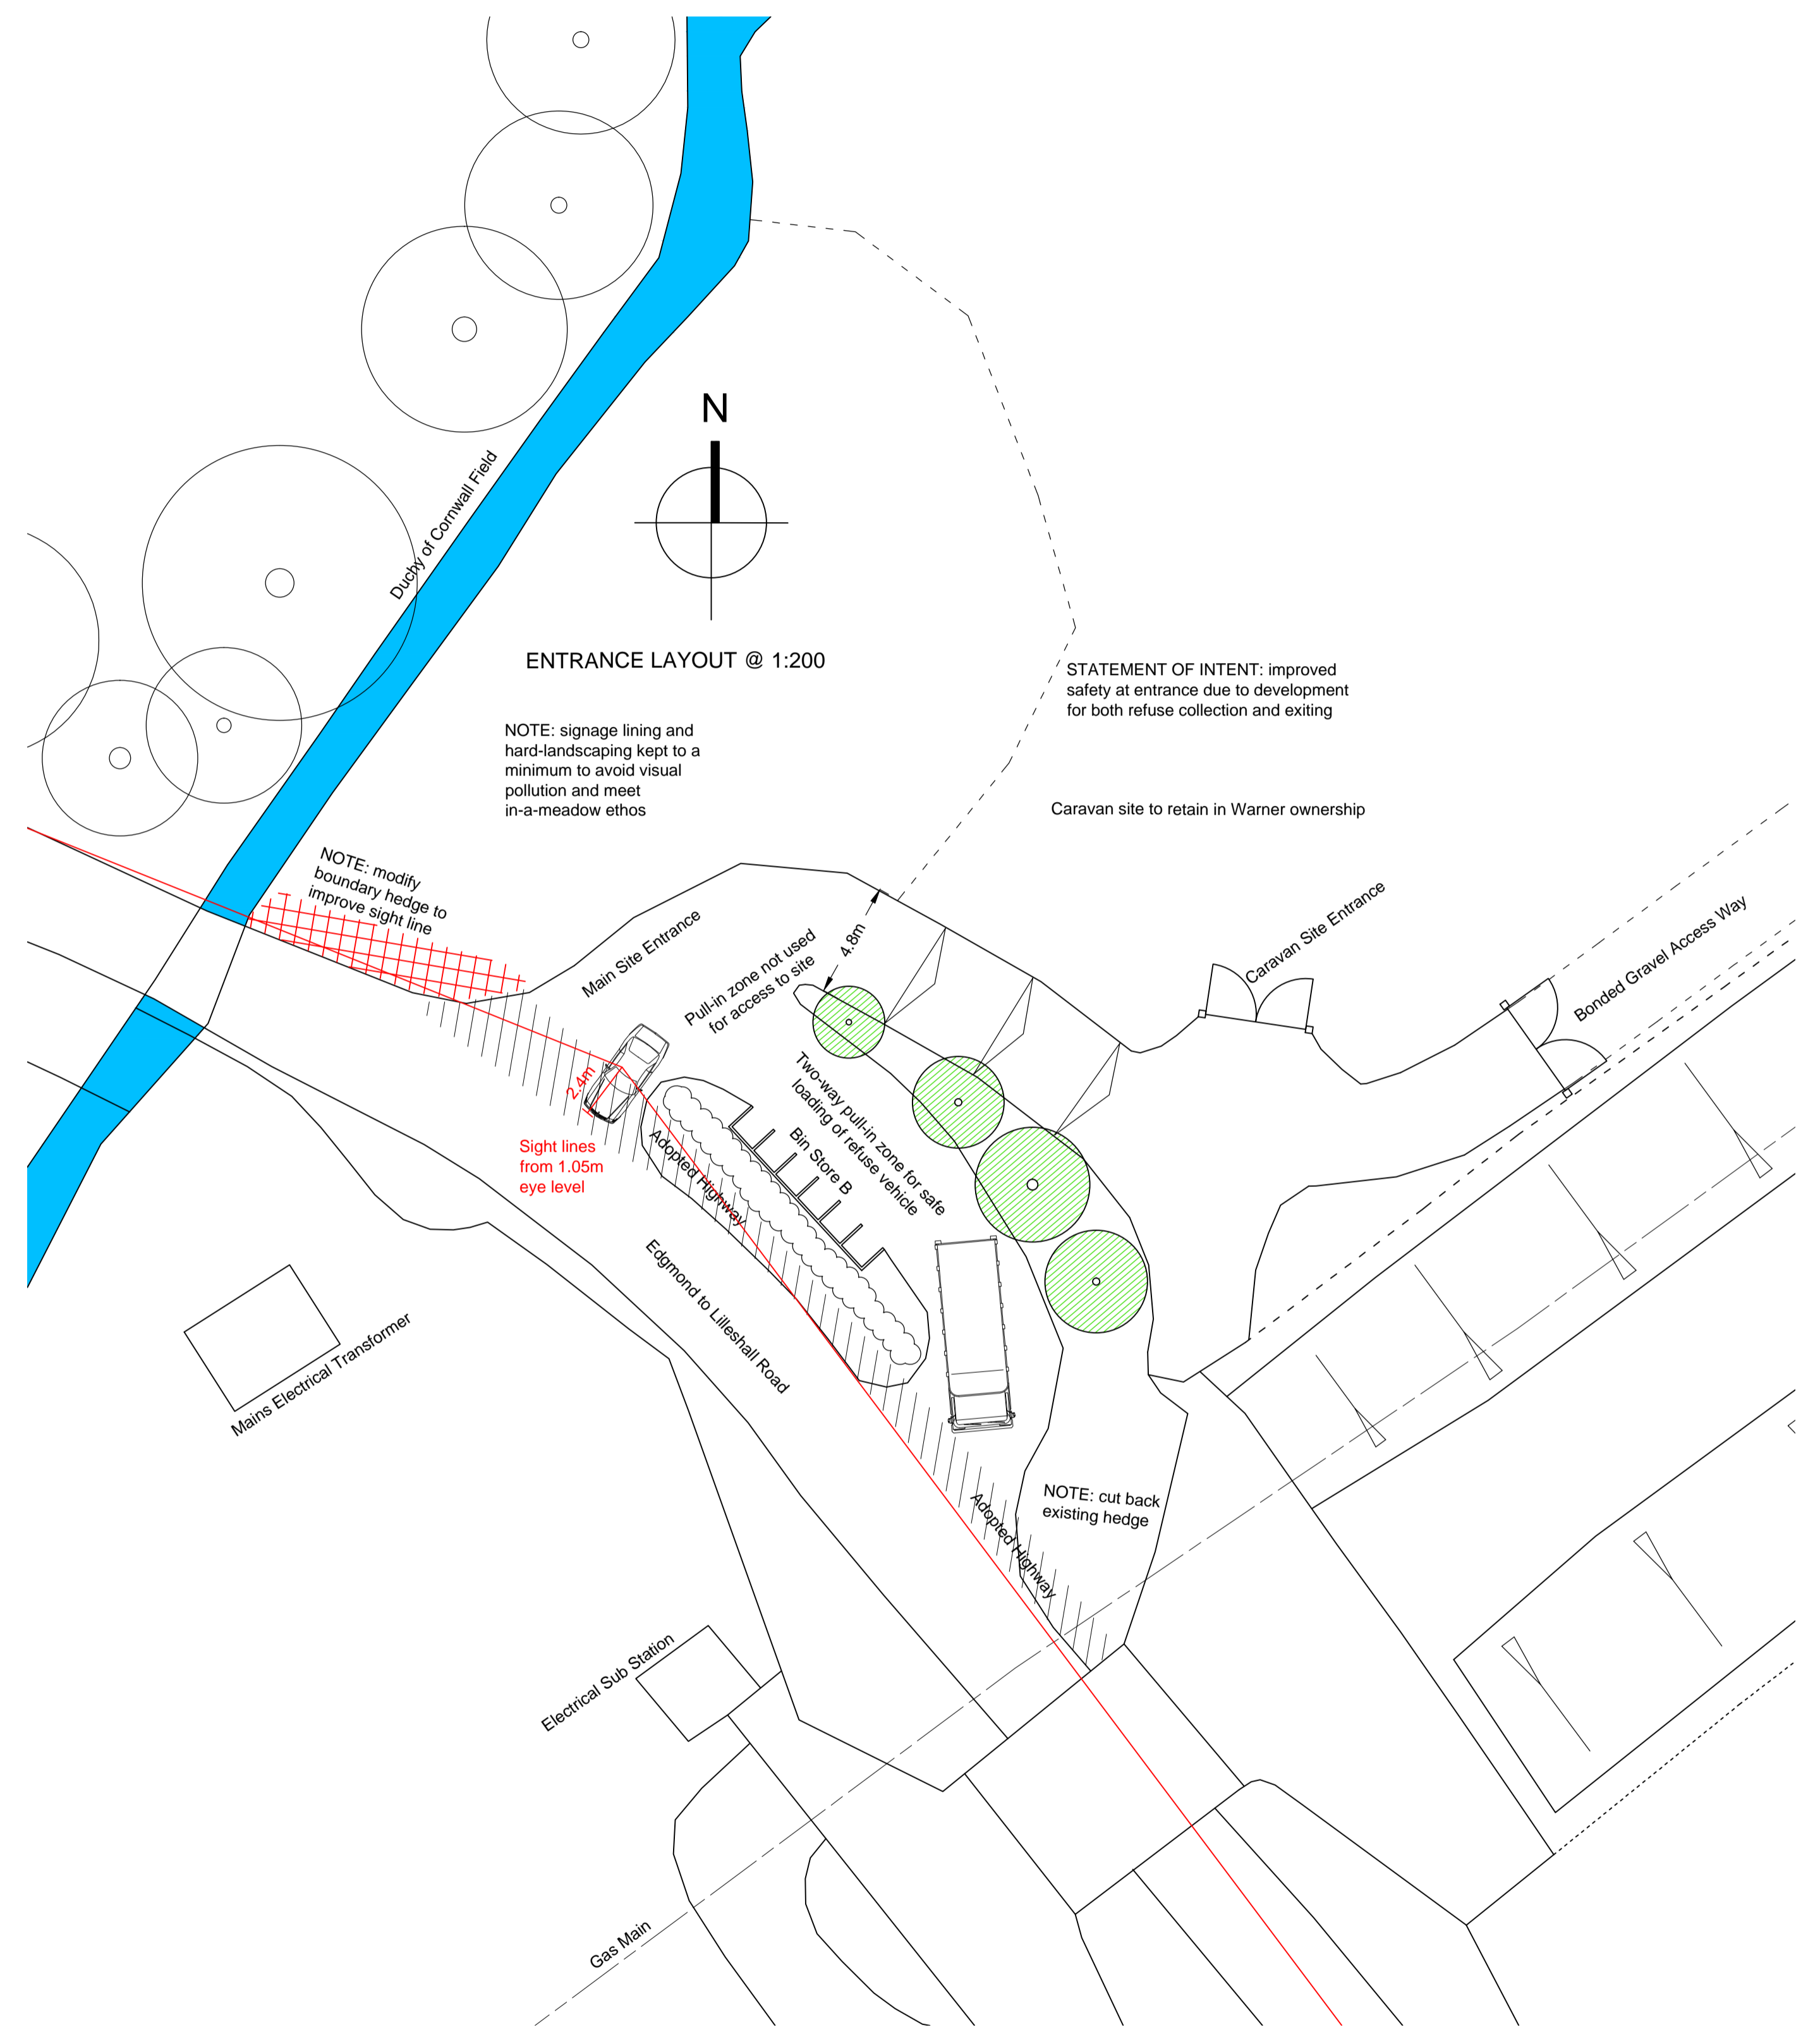

STATEMENT OF INTENT: improved safety at entrance due to development for both refuse collection and exiting

Caravan site to retain in Warner ownership

Dwelling Technology

CIAT
Registered Practice
Chartered Architectural Technologist
Membership Number 018247

Paul R Ashton BSc MCIAT
Hill Crest
Bowden Hill
Ashburton
Devon
TQ13 7EA

Tel: 01364 654067
Mob: 07595 050 793
E-mail: paul.ashton1976@hotmail.com

Associated with:
 origin architects ltd.
Tim Warner BA(Hons) DipArch(Dist) RIBA ARB
The Studio Ventnor House 8 Station Road Madeley Shropshire TF7 5BA
Tel: 01952 403001 Mob: 07923 550 037
E-mail: timmarcwarner40@gmail.com

Project: Willow View, Greenfields, Brockton, Newport, Shropshire, TF10 9EP
Subject: Site Entrance Details

Project Number: **J030215**
Drawing Number: **WV(3)113**
Date: May 2018 Scale: 1 to 200 @A1
Revision: Designed by TW Drawn by PRA