


PROPOSED REVISED SITE LAYOUT PLAN v1.1

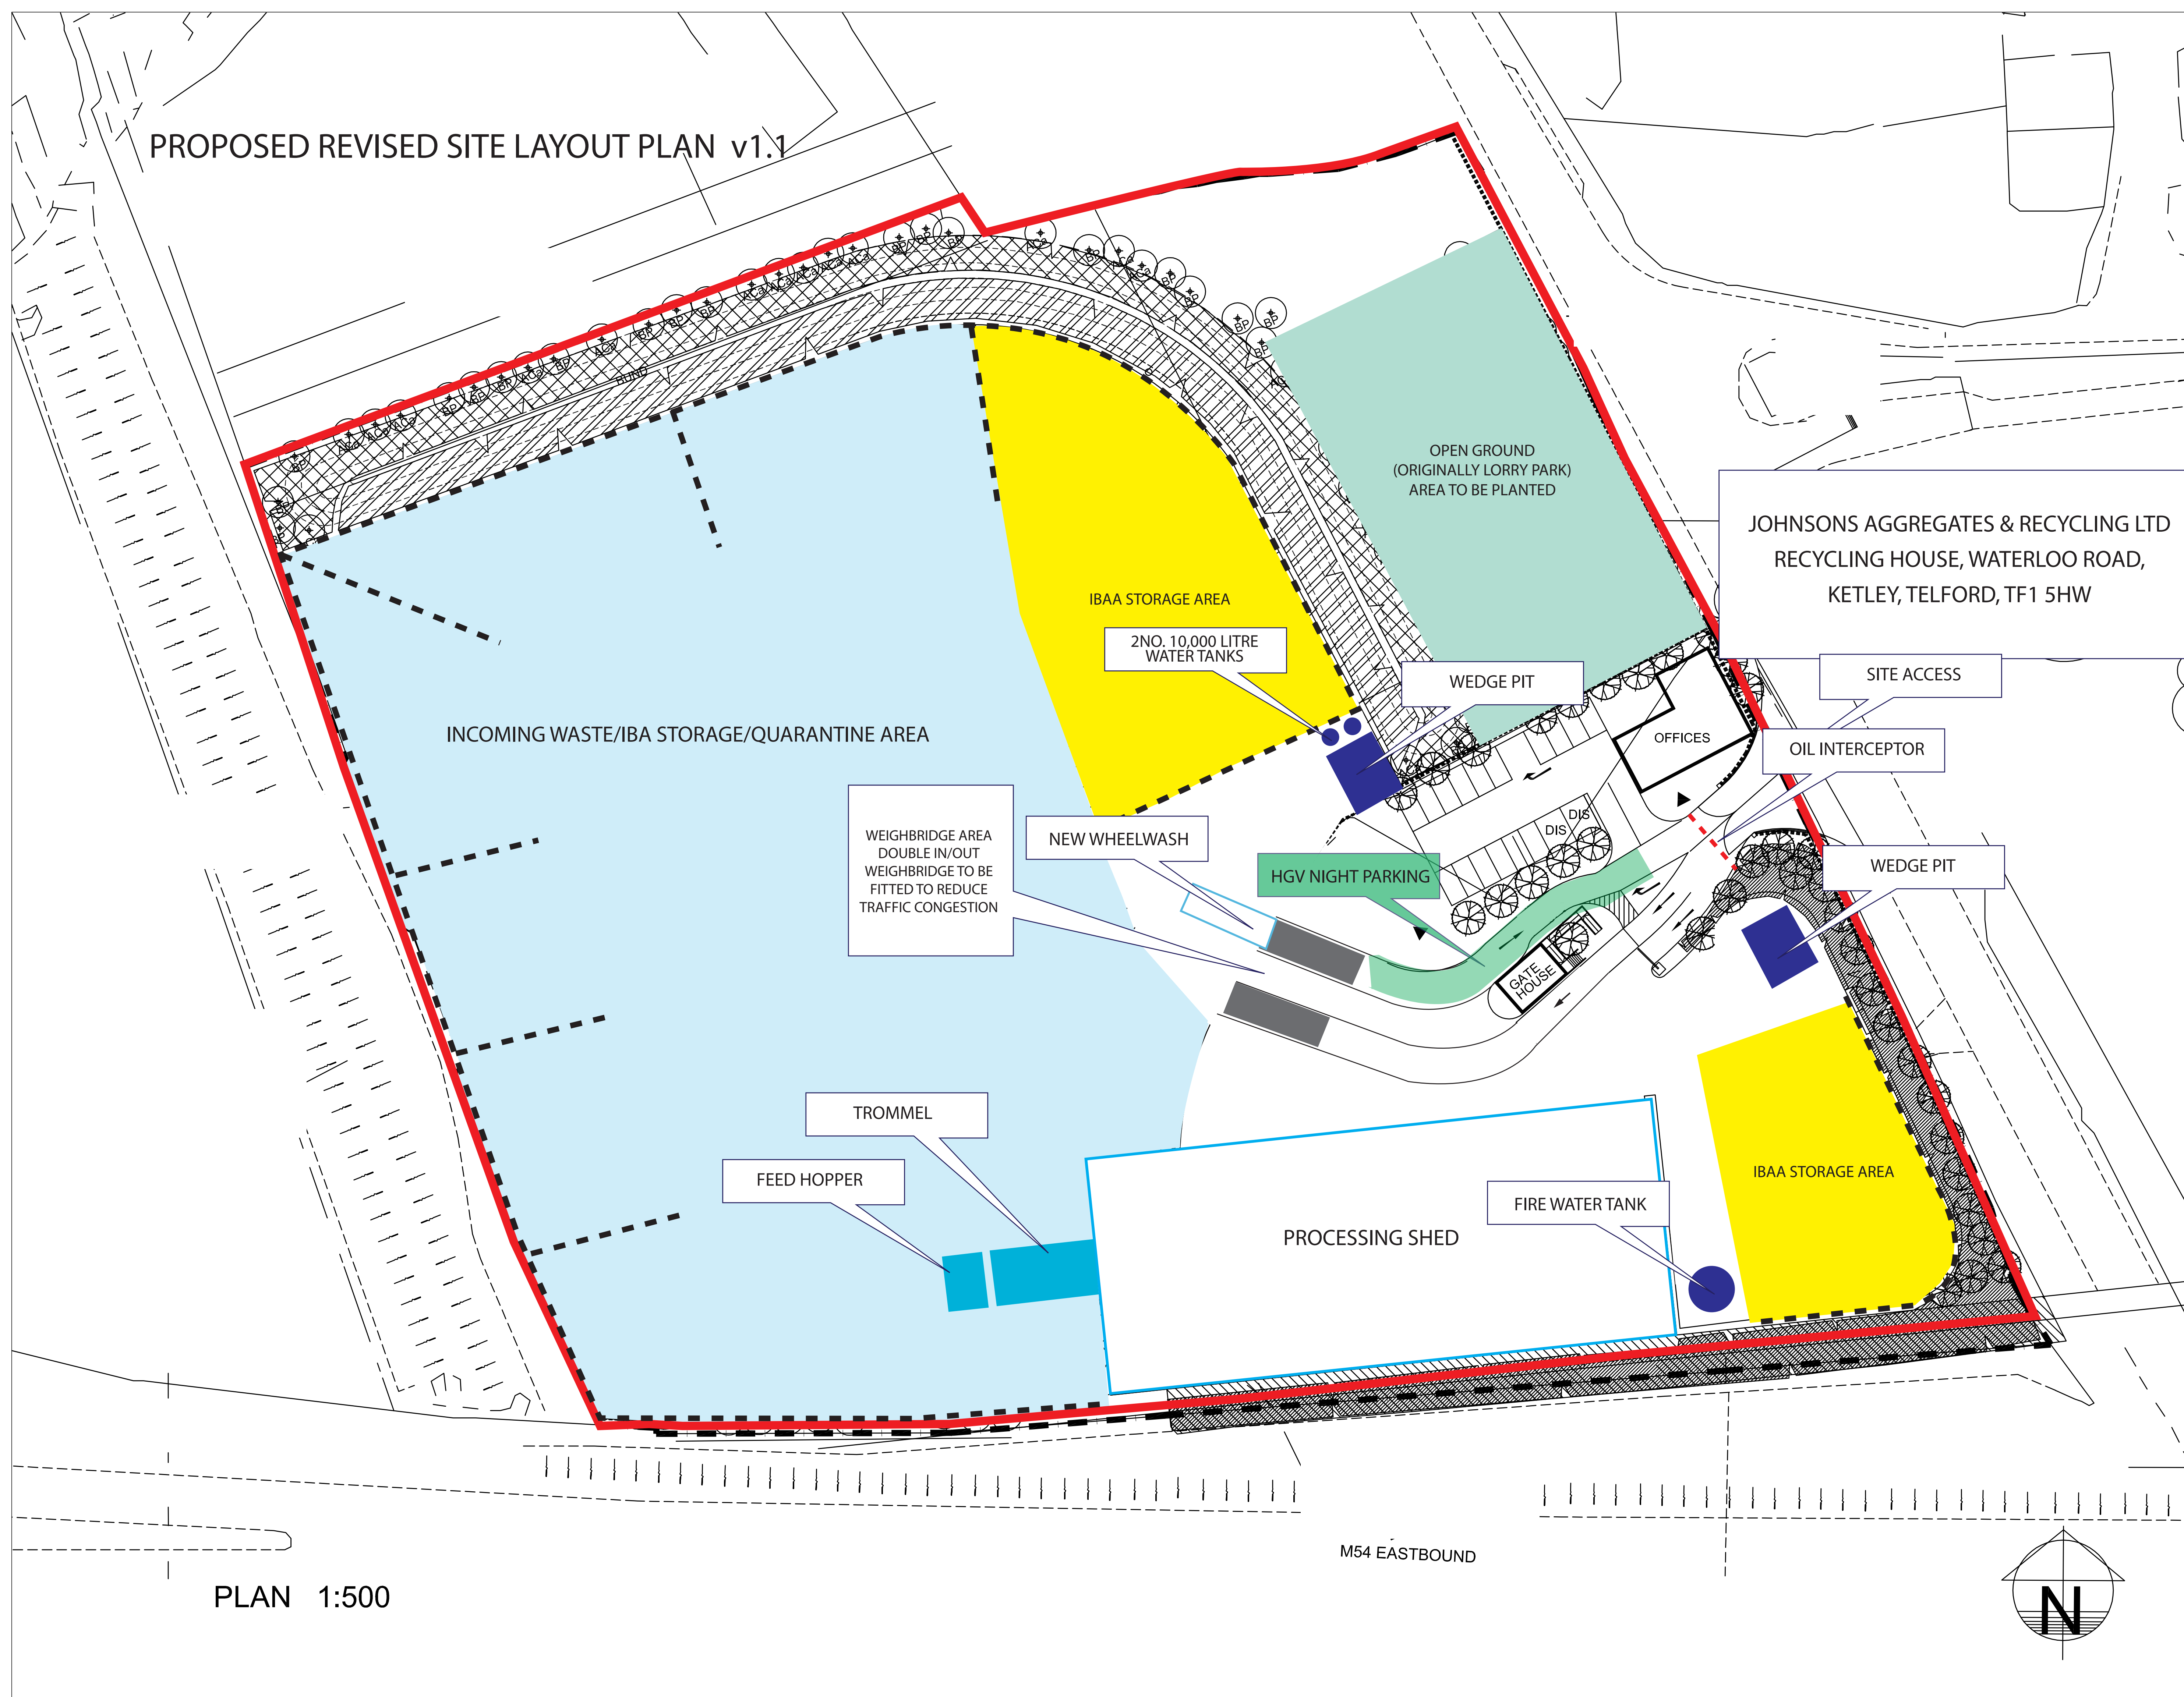

PLAN 1:500

M54 EASTBOUND

